


I HEREBY CERTIFY THAT THIS PLAN, SPECIFICATION, OR REPORT WAS PREPARED BY ME OR UNDER MY DIRECT SUPERVISION AND THAT I AM A DULY LICENSED ARCHITECT UNDER THE LAWS OF THE STATE OF MINNESOTA



LIC. # 45743

DATE:


TRAVIS MILLER

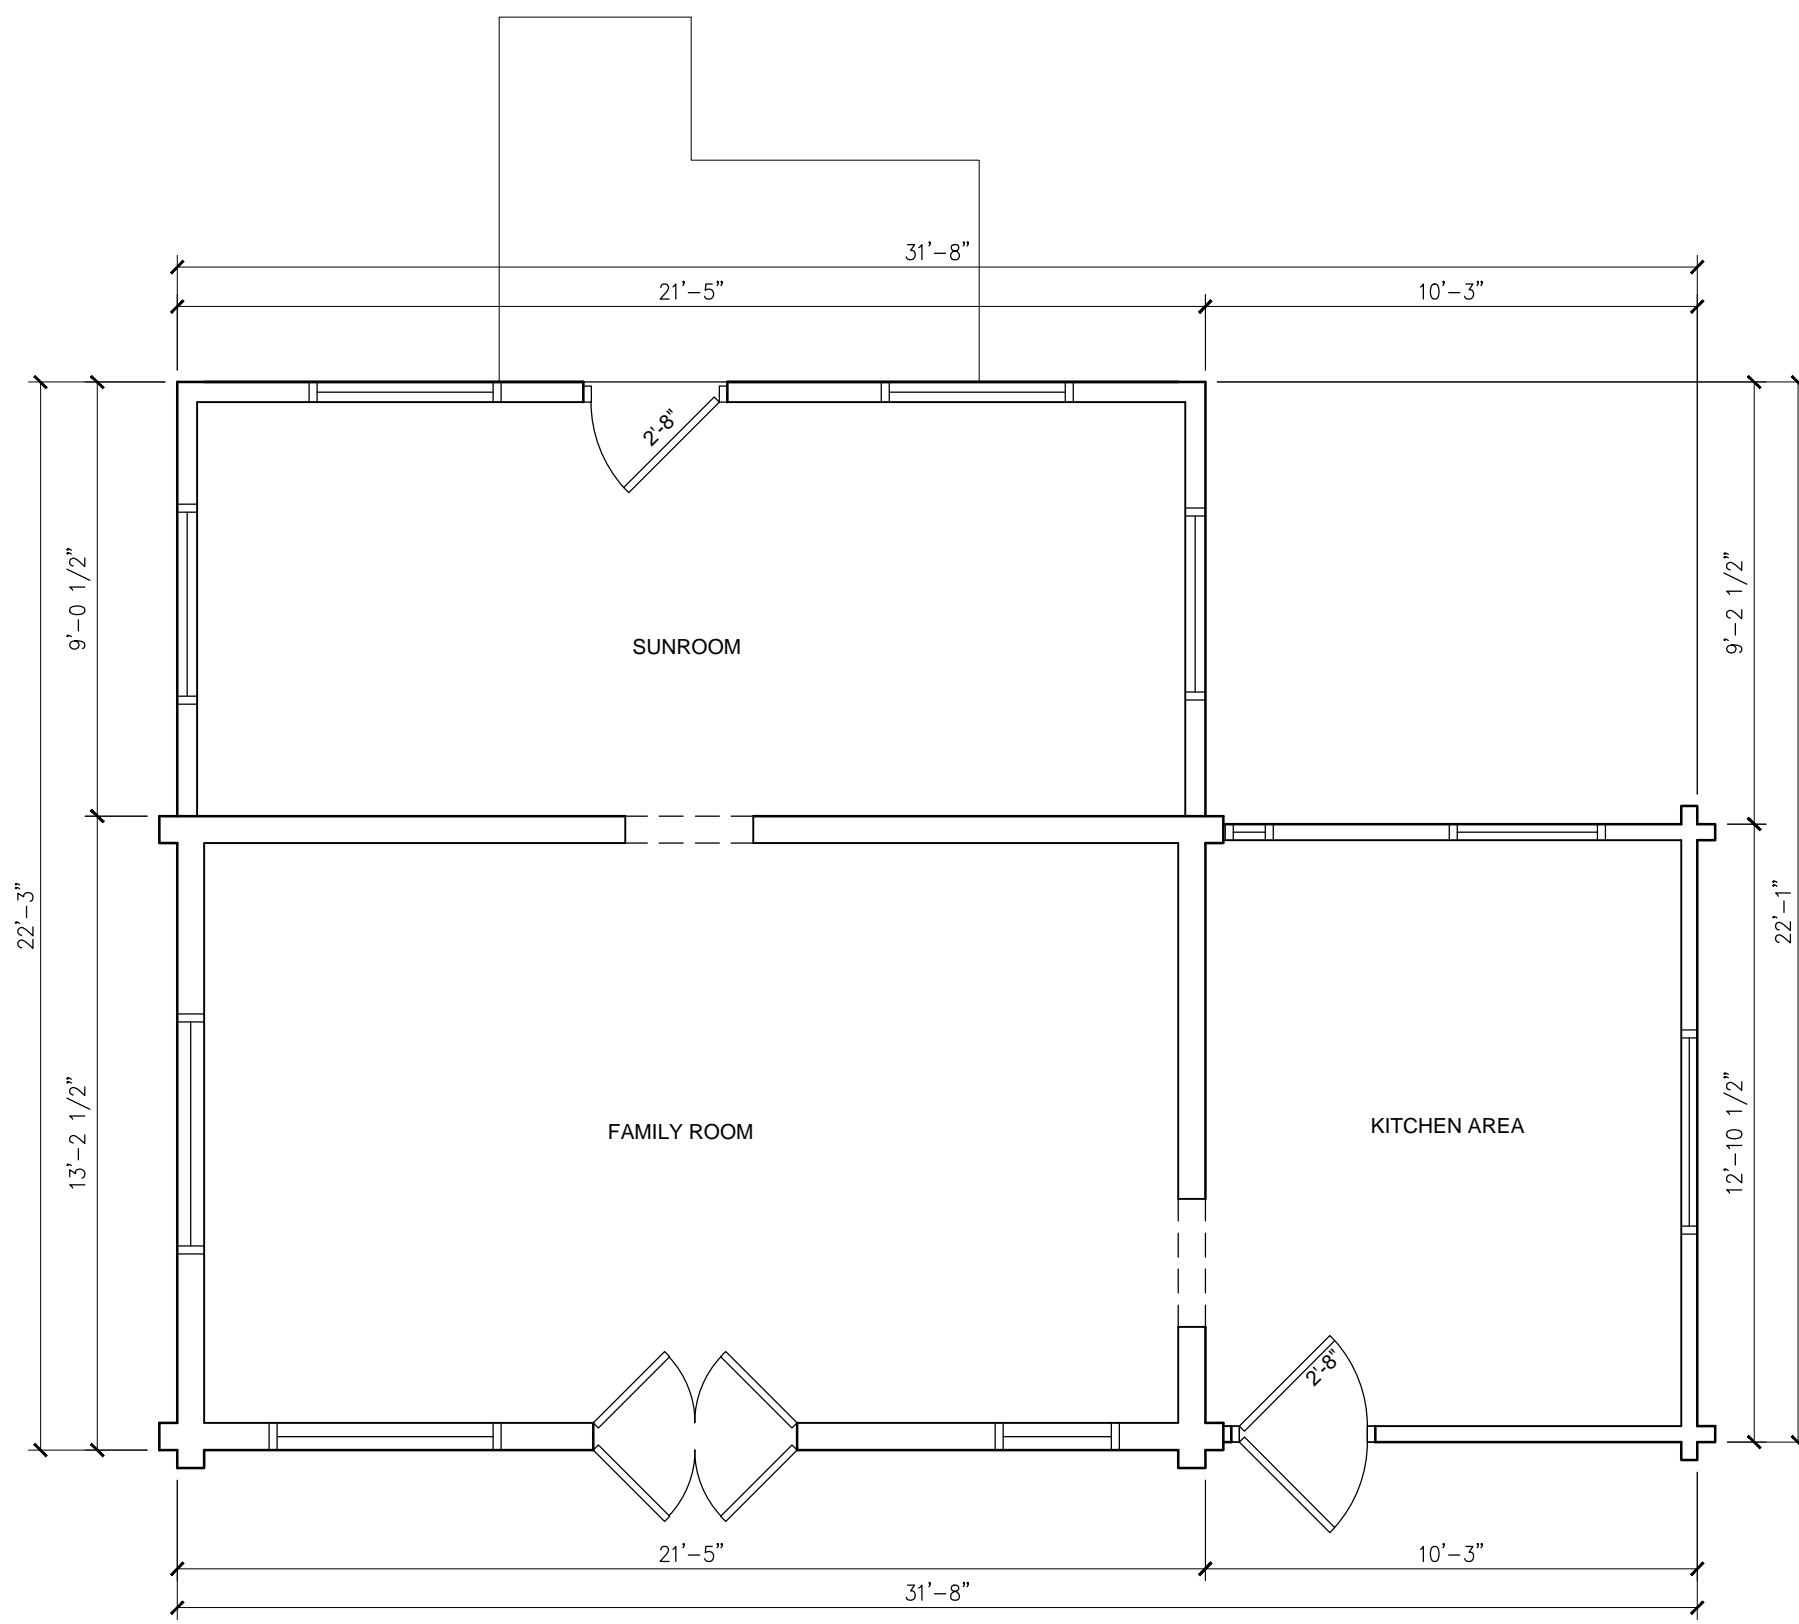

1 EXISTING FLOOR PLAN
1/4" = 1'-0" ON 24 X 36 PAPER

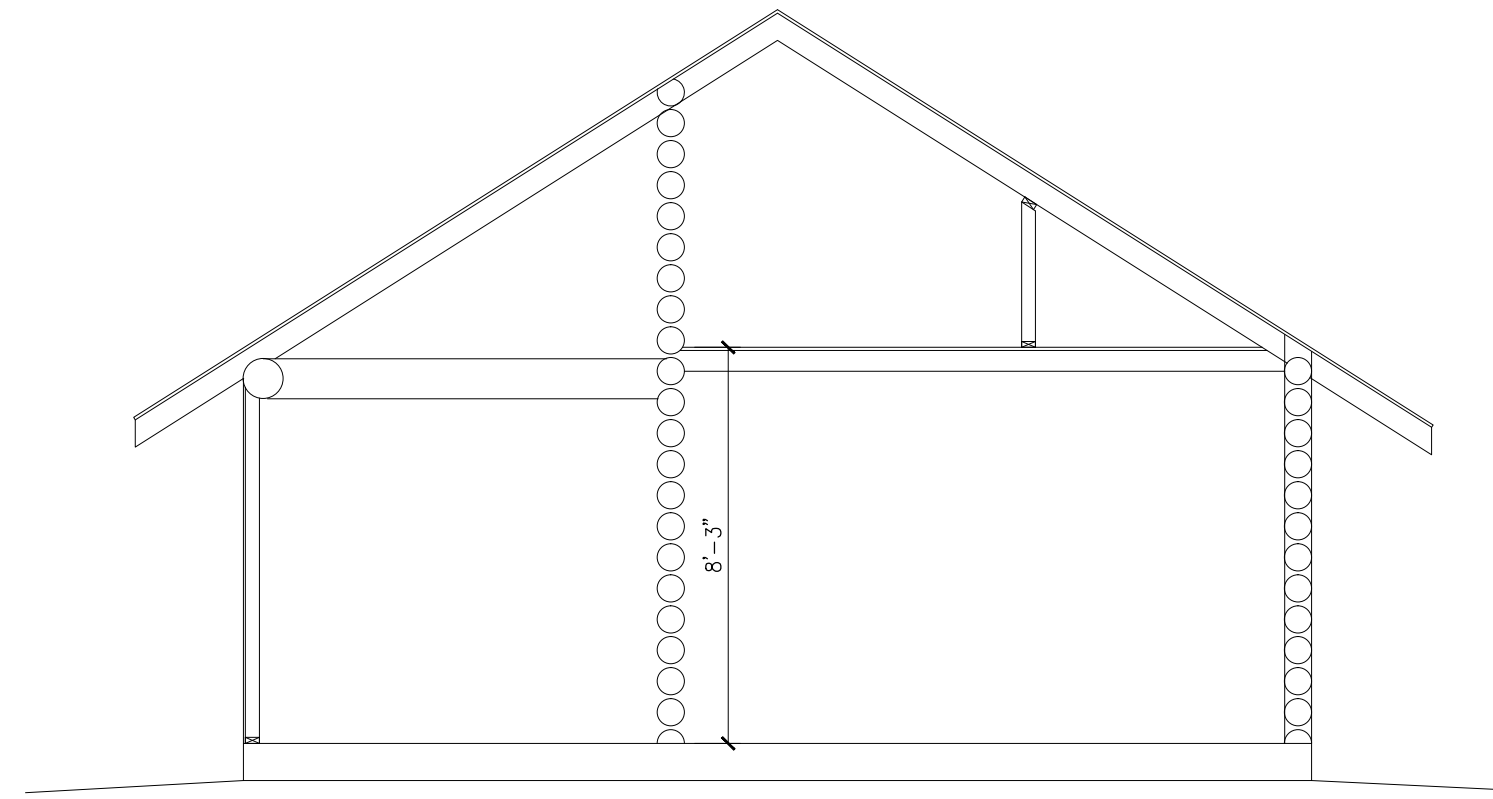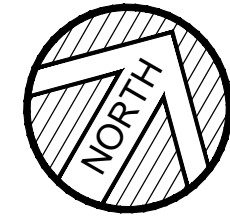

2 EXISTING BUILDING SECTION
1/4" = 1'-0" ON 24 X 36 PAPER

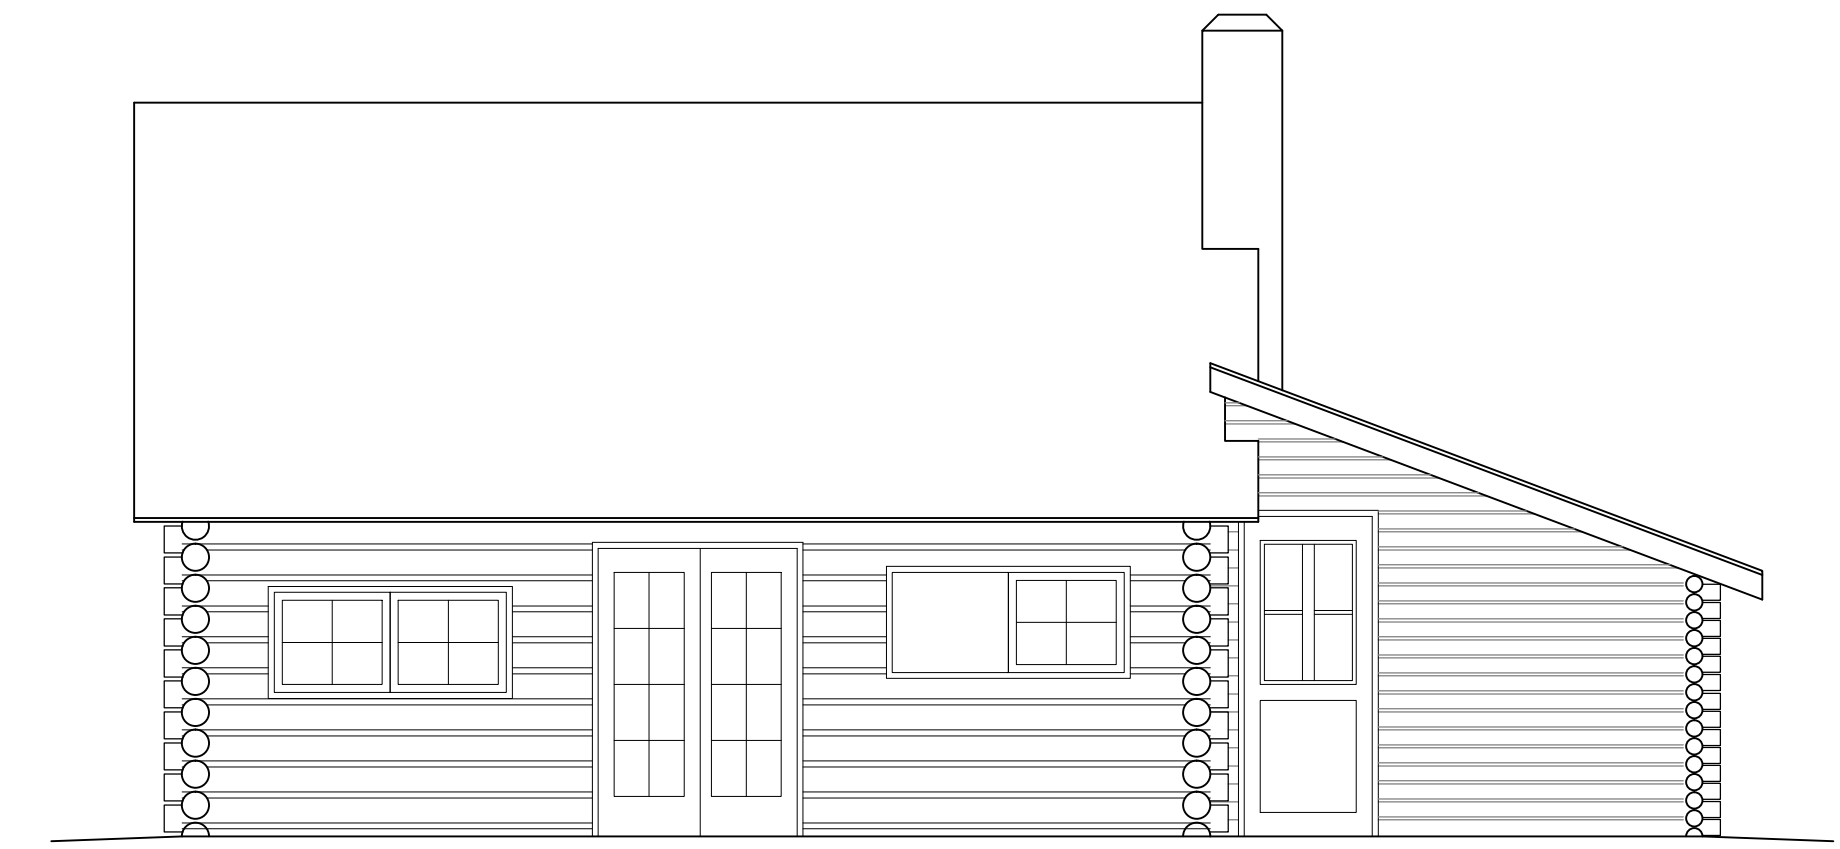

3 SOUTH ELEVATION
1/4" = 1'-0" ON 24 X 36 PAPER



4 WEST ELEVATION
1/4" = 1'-0" ON 24 X 36 PAPER




5 NORTH ELEVATION
1/4" = 1'-0" ON 24 X 36 PAPER



6 EAST ELEVATION
1/4" = 1'-0" ON 24 X 36 PAPER

JOHN & CHERYL FUNK
REMODEL & ADDITION
1388 PIKE BAY ROAD
EAST GULL LAKE, MN

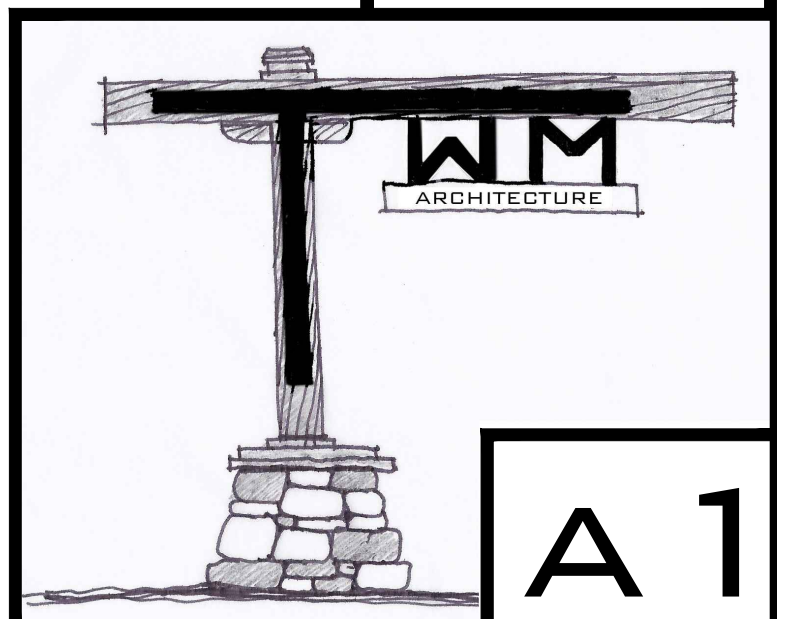


A 1

I HEREBY CERTIFY THAT THIS PLAN, SPECIFICATION, OR REPORT WAS PREPARED BY ME OR UNDER MY DIRECT SUPERVISION AND THAT I AM A DULY LICENSED ARCHITECT UNDER THE LAWS OF THE STATE OF MINNESOTA


LIC. # 45743

DATE:


TRAVIS MILLER

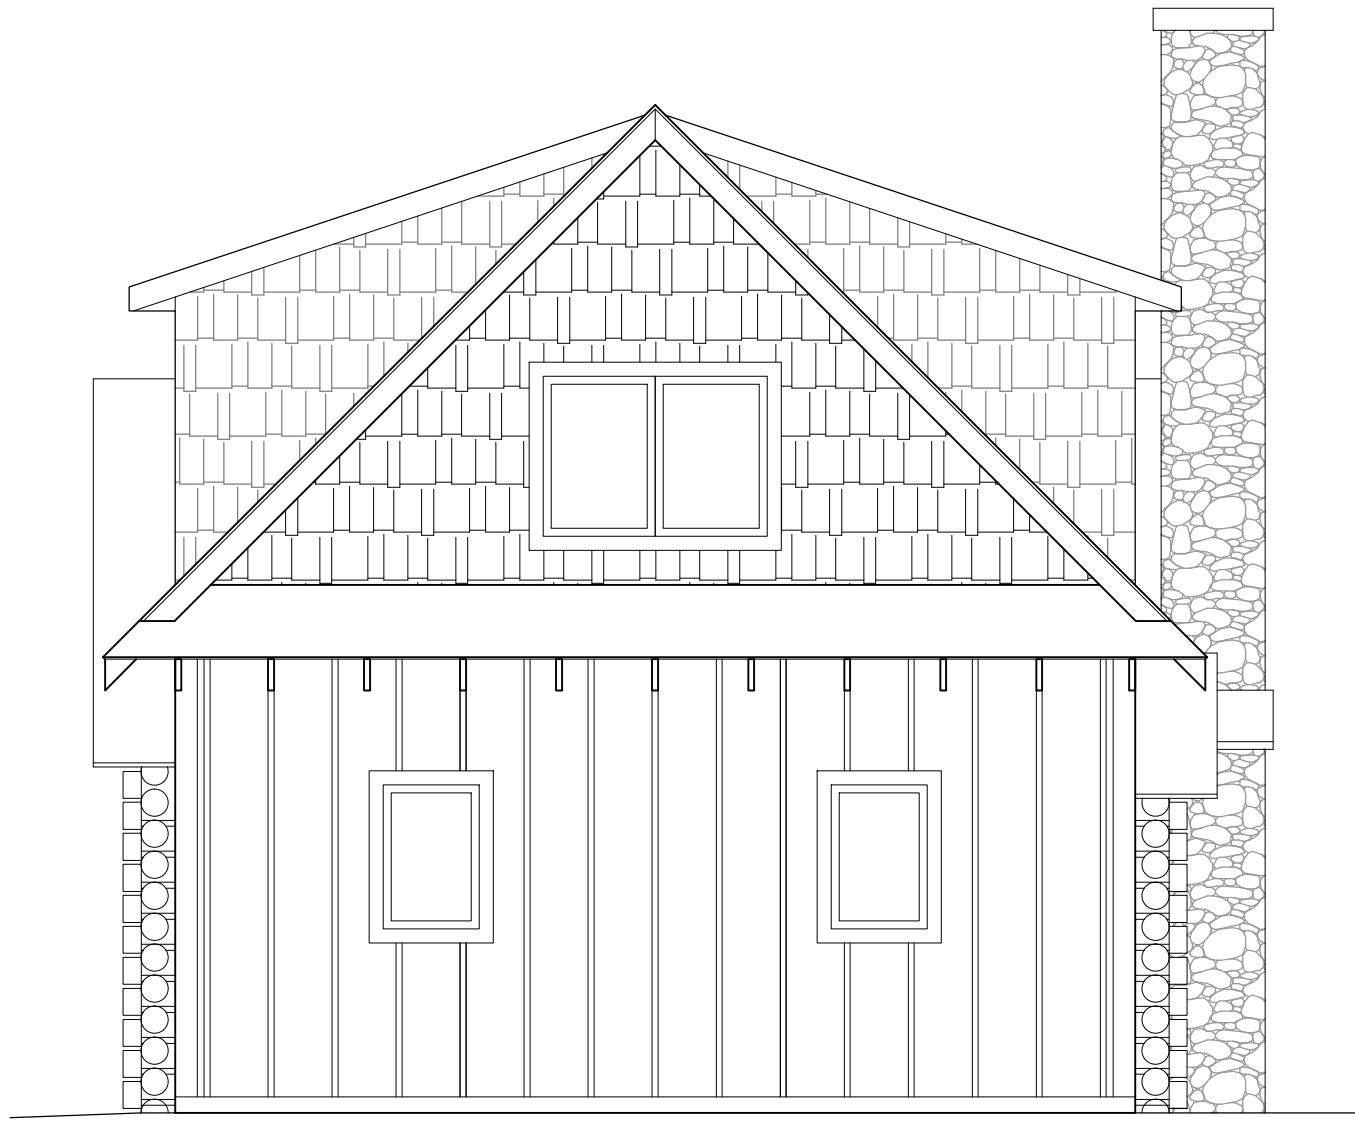


1 SOUTH ELEVATION
1/4" = 1'-0" ON 24 X 36 PAPER

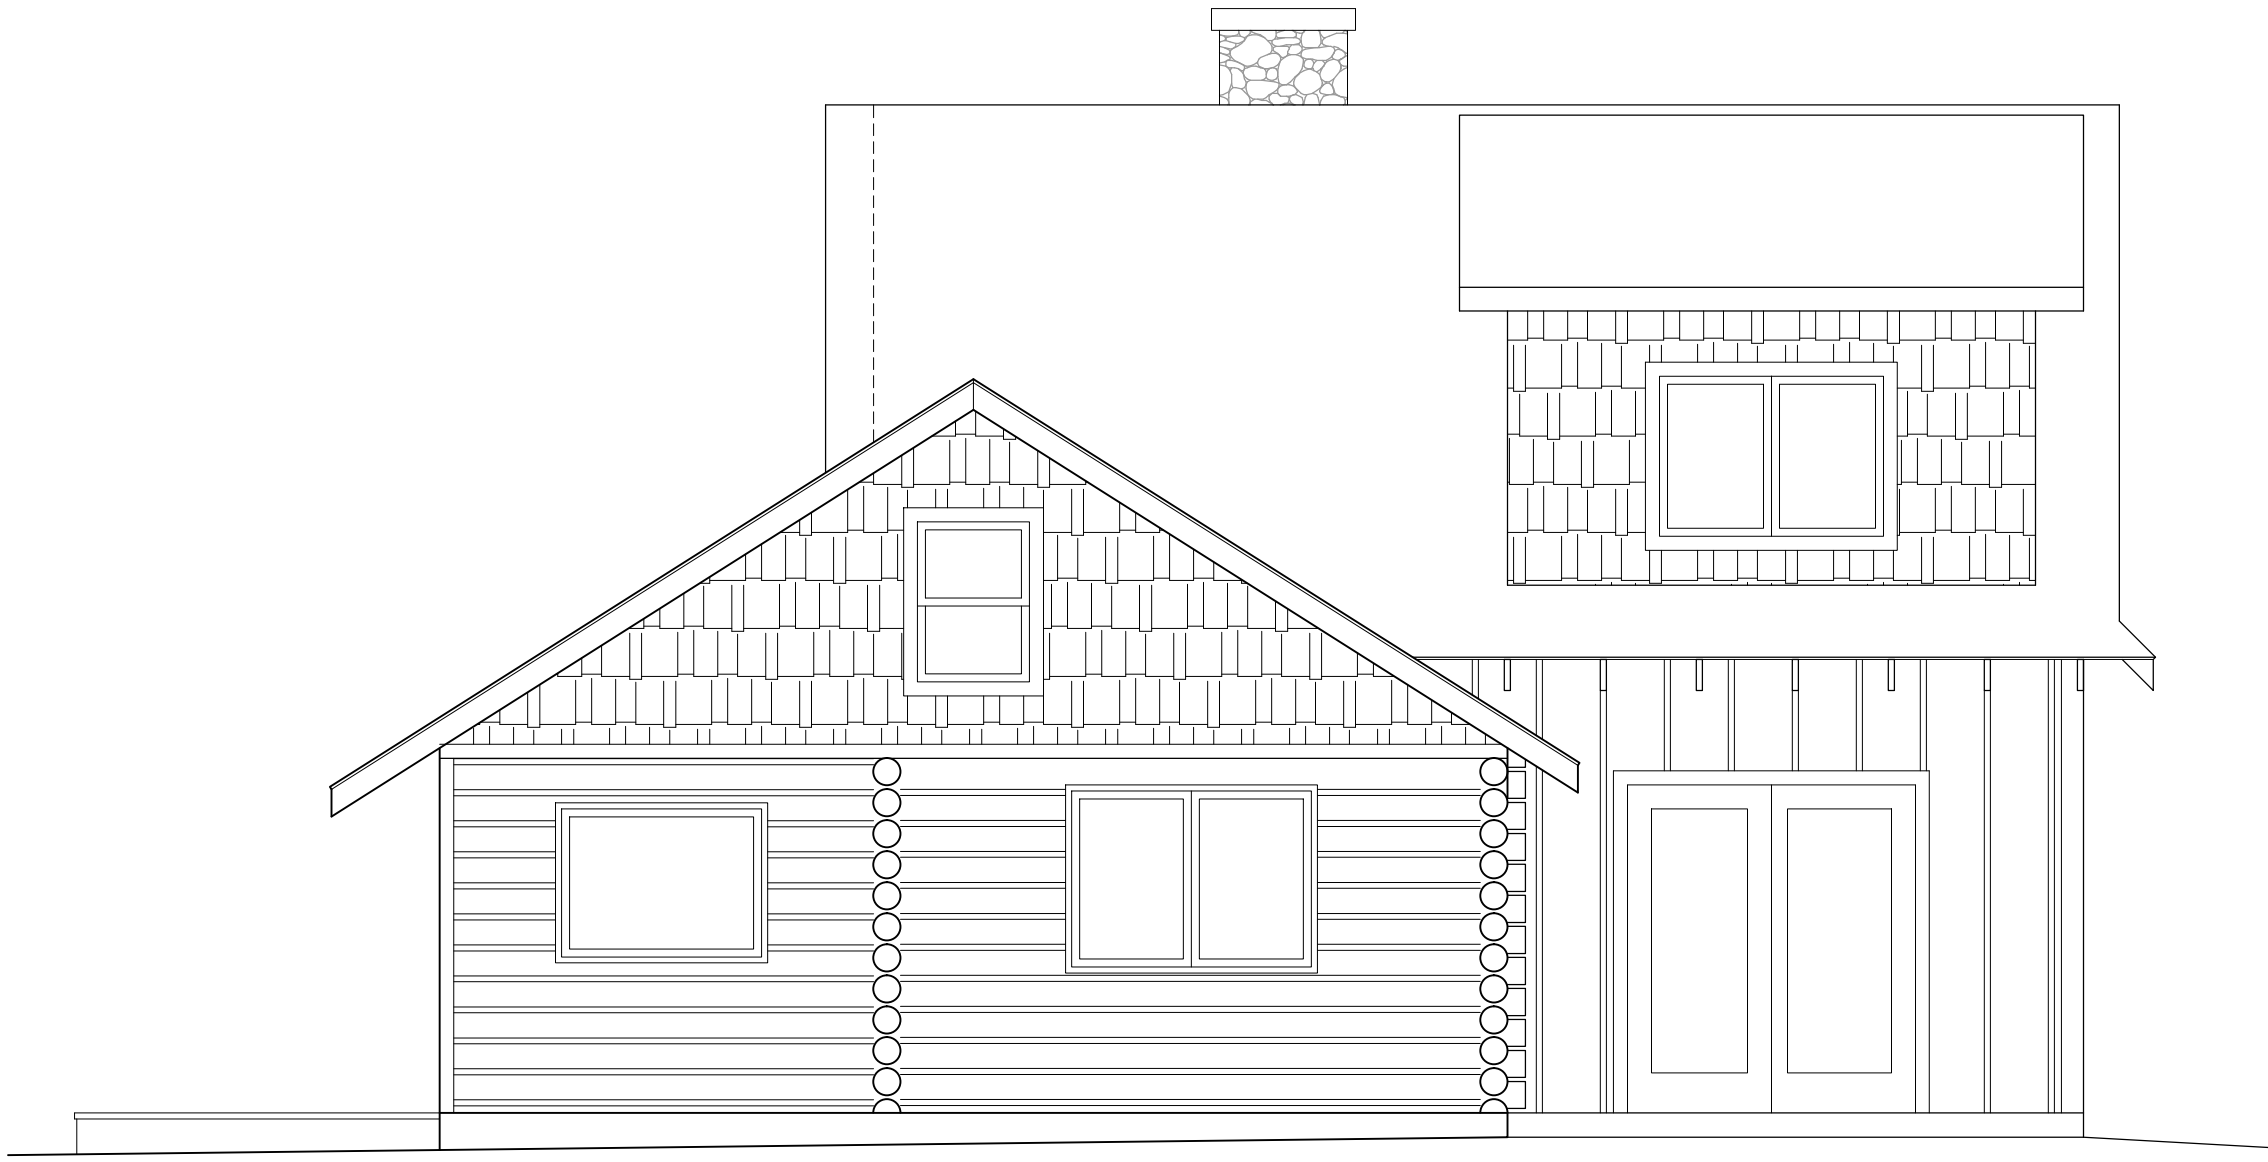

2 WEST ELEVATION
1/4" = 1'-0" ON 24 X 36 PAPER

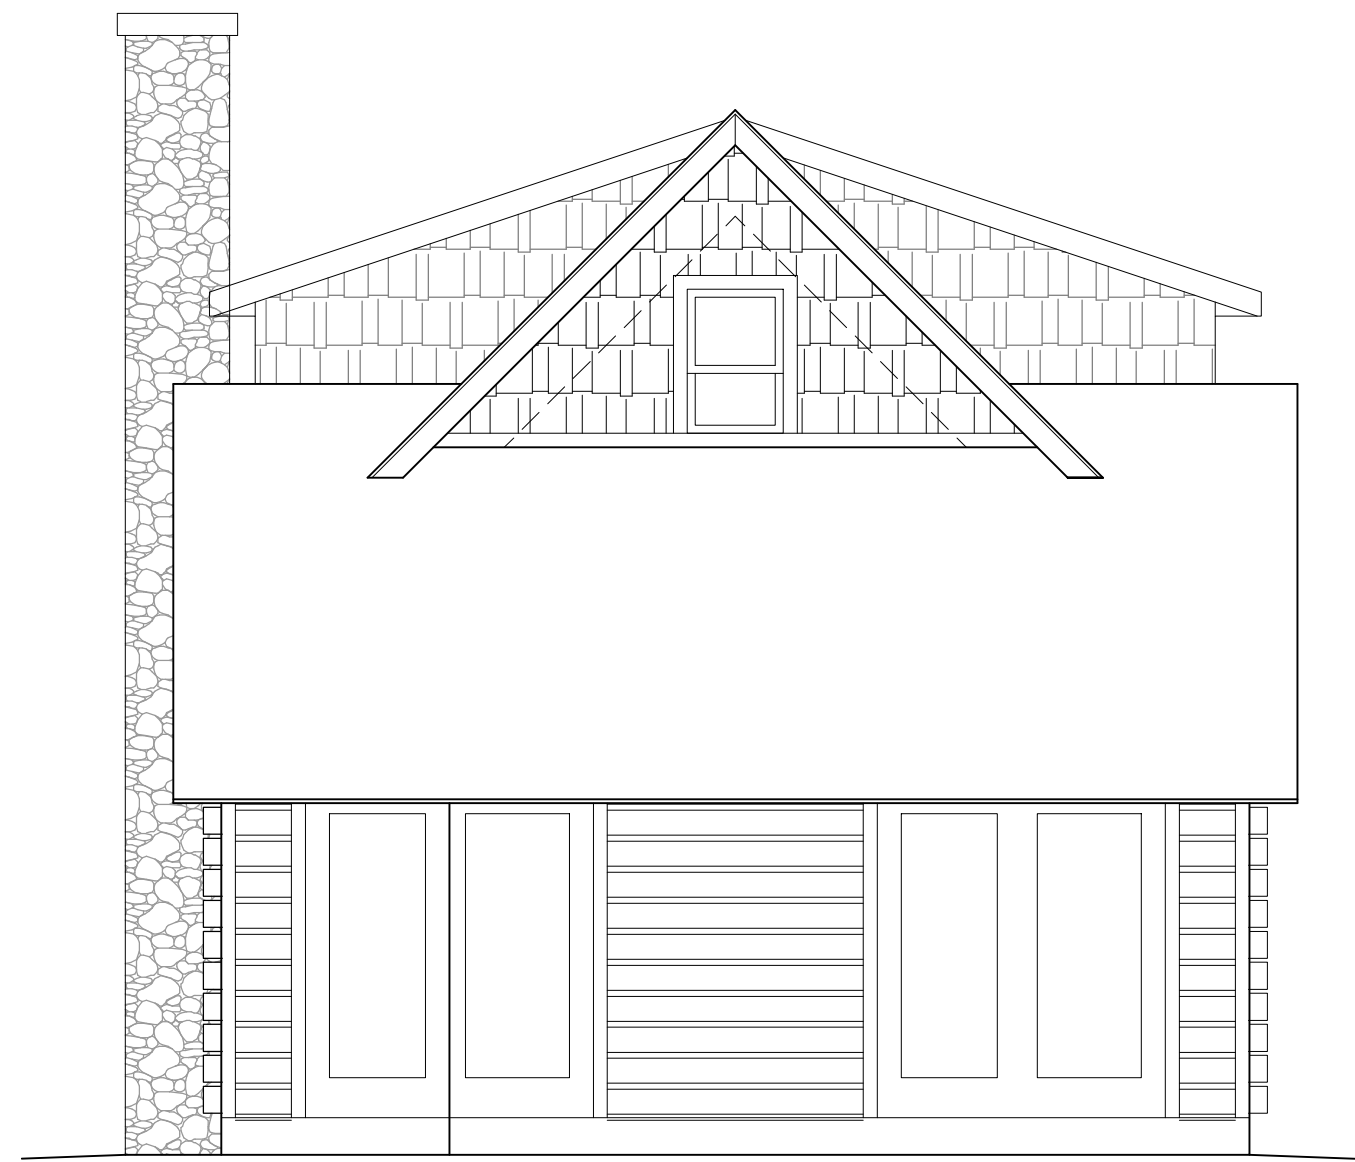

3 NORTH ELEVATION
1/4" = 1'-0" ON 24 X 36 PAPER

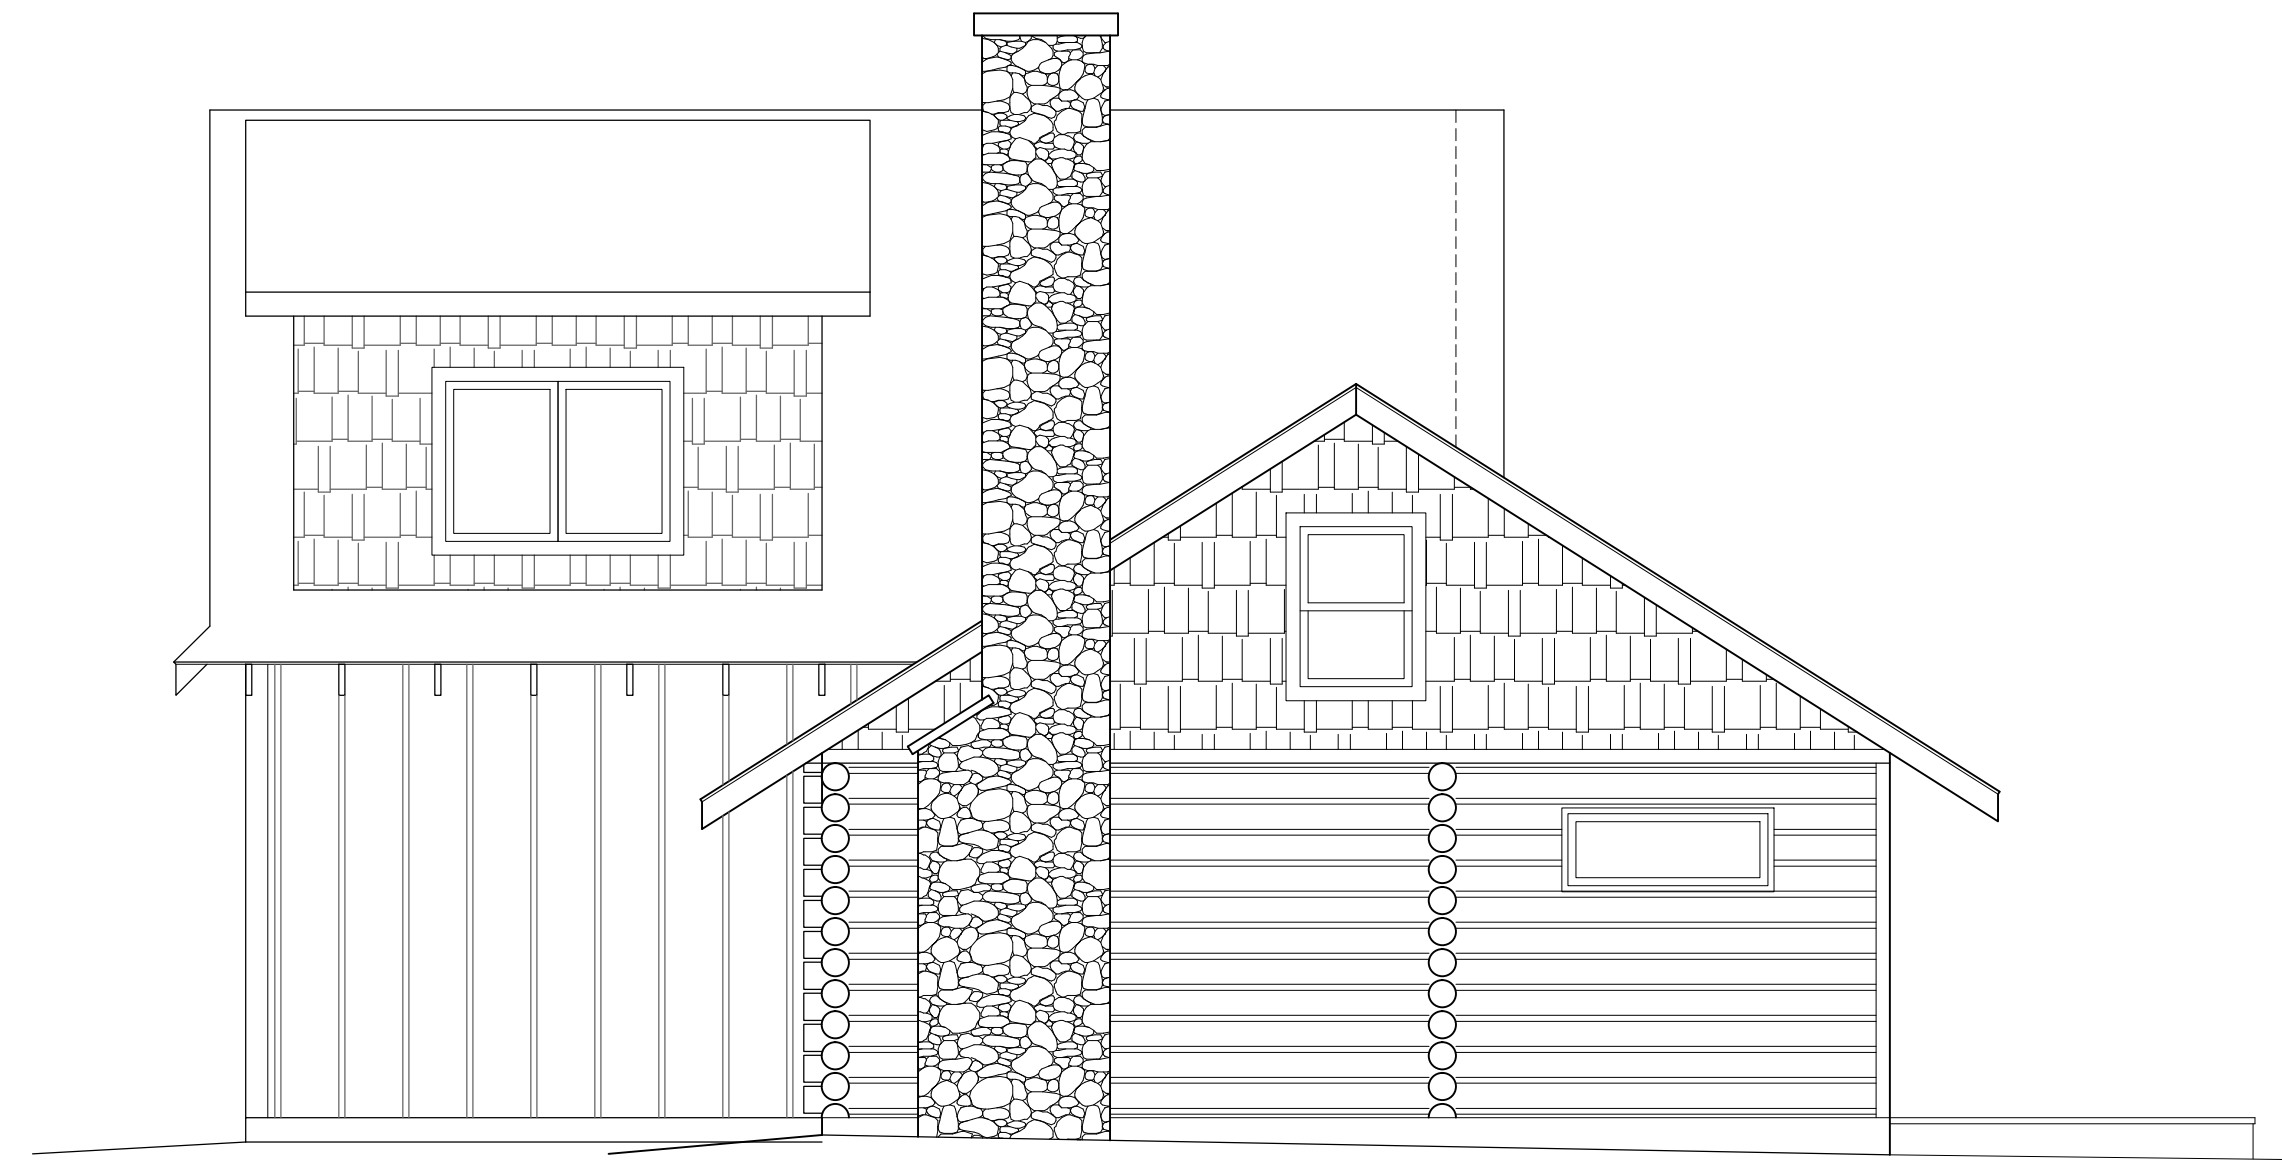

4 EAST ELEVATION
1/4" = 1'-0" ON 24 X 36 PAPER

JOHN & CHERYL FUNK
REMODEL & ADDITION

1388 PIKE BAY ROAD
EAST GULL LAKE, MN

