

CITY OF EAST GULL LAKE
AGENDA
PLANNING AND ZONING COMMISSION
Tuesday, September 27, 2016 – 6:30 PM

1. Call to Order
2. Pledge of Allegiance
3. Roll Call
4. Additions or Deletions to the Agenda /Adoption of Agenda
5. Approval of Minutes
 - a) August 30, 2016 Regular Meeting
6. Public Hearing
 - a) Variance 2016-44: Ron & Shari Kuhn
7. Open Forum*
8. P&Z Administrator's Report
 - a) Statistics

New Permits:	9
New Variances:	0
New Conditional Use:	1
Potential Permits:	1
Inspections	13
Completion Letters:	0
New Violations:	0
Total 2016 Permits to date:	65

- b) 2013, 2014 & 2015 Existing Permits Update
 - One remaining open 2013 permit: Owen Trout garage
 - Three remaining open 2014 permits
 - Twenty-one open out of 69 total 2015 permits
9. Old Business
 - Comprehensive Plan
10. New Business
 - None
11. Adjournment

This agenda is not exclusive. Other business may be discussed as deemed necessary.

***OPEN FORUM** allows the public to speak to the Committee regarding issues that are not on the agenda.

Prepared by East Gull Lake Administrative Assistant
Kathy Schack

**City of East Gull Lake
Planning and Zoning
Regular Meeting**

Tuesday, August 30, 2016 – 6:30 PM

I. Call to order

Chairman Bruce Buxton called to order the regular meeting of the City of East Gull Lake Planning and Zoning Commission at 6:30 PM on Tuesday, August 30, 2016 at City Hall.

II. Pledge of Allegiance

III. Roll Call

Present: Bruce Buxton (Chair), Commission: Marty Halvorson, Paul Tollefson, Nate Tuomi, Eunice Wiebolt

Staff Present: City Administrator Mason, Administrative Assistant Schack

Council Liaison: Carol Demgen

Audience (taken from sign in sheet, some misspelled or missing due to illegible handwriting): Lamont Sachs, Paul Sachs, Diane Eksten, Jim Erickson, Carole Paulson, Linoa McIntosh, Rosemary Susens, Martin Harstad, Patricia Mueller, Doug Mueller, Jerry Stromberg, Rebecca Sellnow, Hannah Keranen, Barbara Lee, Craig Ensign, Eric Peterson, Larry Kramka, Ben Meister, Jason Thiesse, Eric Carder, David Mernin, Albert Johnson, Frances Johnson, John Kavanaugh, B. Barnett, Lisa Barnett, Bobbi Thiesse, Bob Johnson, John Buck, Jeff Ledin, Dave Johnson, Gerald Lenard, Nanci Lind, Ed Voberds, Elaine Patterson, Gerald Patterson, Kaye Dondelinger, Cinda Conklin, Abbey Pieper, John Hunter, Janelle Madison, Steve McFarland, David Reiner, Rick Ritter, Jim Etterman, Scott Hoffmann, Herm Schley, Carolyn Schley, Amy Jordan, Jack Heckeman, Pam Berg, Jerry Berg, Marie Esser, Richard Esser, Bruce Darkow, Tom Malat, Ruthie Gmeinder, Jim English, Dutch Cragun, Steve Collette, Chad Conner

IV. Adoption of Agenda/Additions or Deletions to the Agenda

Administrator Mason noted that Variance 2016-44 for the Kuhn property has been pulled from the docket to be presented next month.

Motion by Commissioner Halvorson and seconded by Commissioner Wiebolt to approve the agenda as amended. Passed unanimously

V. Approval of Minutes

Motion by Commissioner Tuomi, second by Commissioner Tollefson to approve the minutes of the Tuesday, July 26, 2016 meeting.

VI. Public Hearings

A. 2016-37 & 2016-37A – PUD/CUP: THE HARBOR AT EAST GULL

Chair Buxton opened the hearing asking Administrator Mason to read the staff report for CUP 2016-37A, including the findings of fact and recommended conditions. The floor was opened to the developer, Marty Harstad. He introduced his team and then gave a history of the property proposed for the development. He went on to explain the development. Paul Sachs addressed the commission regarding the project and their opposition to it. Pat Mueller addressed the Commission stating that she is concerned about the sewer system, but is more impressed with the project now that she saw it. Jim Erickson asked questions of Mr. Harstad. Bruce Erkel addressed the Commission regarding the traffic problem. Rick Ritter addressed the Commission stating that he opposes the project and noted the local DNR was not involved in the TEP panel. Chair Buxton noted that the City or Mr. Harstad have no say as to who is on the panel. Jeff Olson addressed the Commission stating that he is not opposed to the project, but stated that the Commission should trust but verify. Steve Collette stated that he does not oppose the project but had a question regarding the storage units. It was noted that the storage units will only be available to the owners. Butch Sachs addressed the Commission with concern that the public was not informed in a timely fashion. Administrator Mason addressed the public regarding the upgrade of the City wastewater system. It was noted that the facility

plan was going ahead regardless of this development. Tom Malat asked if the 27 units are going to put the north plant over capacity and it was noted that they would not. The north plant needs updating regardless. Jack Hickerson addressed the Commission noting that he felt that there is a lack of communication. Leslie Anderson asked the Commission regarding the relocation of the natural habitat. Mr. Harstad noted that the time of dredging the channel is such that it does not harm the local habitat. Larry Krampton addressed the Commission stating that he was a hydrologist and that the natural habitat is not a concern. He also noted that there was nothing missed in the process for this project. Chair Buxton noted that the information is on the City website and he encouraged the public to attend. He noted that this project is a small development. It was noted that there are several developments within the City that are similar to this project. Johnson praised the Commission for the good work, noting that he came opposed and now is for the project. Jerry Stromberg noted that the wastewater system was destined for upgrading before this project was introduced.

The public hearing was closed and the Commission requested information regarding the project. Administrator Mason noted that the City Attorney informed him that the City cannot legally require a donation of land to approve the project. It was asked if the path to the channel was walking only. Mr. Harstad noted that it will be a golf cart. Commissioner Wiebolt asked Mr. Harstad if fishing will be permitted after the project is complete. It was noted that the fishing will still be allowed. It was noted that the Homeowner's Association will only own north of the channel. Discussion ensued regarding the development of the parcels on the south side of the channel and it was noted that they will not be developed. Chair Buxton asked about the access driveways and Mr. Harstad explained why he has the driveways the way the project is designed. Commissioner Tollefson asked what it takes to put up a stop sign. Engineer Ledin stated that the process to put up a stop sign is up to the City Road Committee and Council. It was noted that all East Gull Lake city roads are posted at 30 mph.

Findings of Fact: The following findings of fact are provided for your discussion in relation to this conditional use permit request on whether or not the parcel is suitable for development as a PUD:

1. Part of the proposed area was already developed by Lamont Sach's and Harold Johnson of Sajon Inc. and was approved for 48 platted lots in 1962 on the newly created channel that they excavated by permit in 1962 from the US Coast Guard.
2. For a variety of reasons only 7 lots and two homes were developed on the channel and the remaining 41 lots on the original development has been undeveloped since the early years.
3. A gentleman's agreement was made in the early years to allow horses to graze on the northern portion of the development. When the property was sold to Mr. Harstad, he heard of the agreement and even though he was not obligated to honor it, he has done so for many years as well as allowing the general public access to fish within the channel as well.
4. Our Cities Comprehensive Plan encourages PUD developments to condense the density and allow preservation of green space. This development plan allows for a very low density of .54 units per acre, association common area of 18.76 acres; outlot area of 19.02 acres, park and utility dedication area of 2.59 acres, Single family lot area of 6.28 acres, Average lot size of 10,132 sq ft, Street Dedication of 2.59 acres.
5. East Gull Lake has very few transitional type housing units for those that do not wish to have or maintain a single family home. The East Pointe development on Steamboat Bay is a great example of a similar development to what is being proposed. The demand for the units is very high and the resale of units occurs very quickly. Residents tend to be older as they enjoy the social involvement with others and the fact the homeowners association does the tasks typically required in Single family ownership.

Our Current Comprehensive plan states on page 16: The City should encourage and support housing developments that provide for different housing options and styles. The housing currently available in the City is largely composed of detached single family

homes with average prices higher than that found in the region. Residents seek to diversify the housing stock to include different housing types, such as townhomes, that will allow residents to remain in the City as they age and that will encourage younger residents to move to the City.

Our Short Term Strategies also state:

Encourage a village housing concept that clusters homes and includes public trails and amenities.

6. The number of Single Family units within the development will be capped at 27 units as outlined in the DNR and COE permits for the channel enhancement as outlined in the approved DNR and COE permits for the channel enhancement.
7. Covenants and Easements have been provided by the developer for owner protection and City access to adjoining property for utilities.
8. A Phase-1 Archeological Survey was conducted in June of 2016 and is part of the public record. Comments made by the firm hired to do so include; results listed are due to the low site density and disturbed stratigraphic context, the site lacks research potential and is not considered eligible as a historic designation and no additional investigation is recommended.
9. The TEP panel which consists of personnel from the MN DNR Fisheries Department, MN DNR Hydrologist, MN DNR Wildlife, Cass County Soil and Water District, US Army Corp of Engineers, BWSR of Cass County has all reviewed the project and were a part of the approval process for the Boat Harbor.
10. A Stormwater Pollution Prevention Plan has been submitted.
11. A permit has been acquired by the developer from the MN DNR regarding expansion of the existing Coast Guard Permitted Channel from 1962. The new permit allows additional excavation of 30ft x 376ft to provide for a maximum of 27 private boat slips and also excavating the existing channel to the previously permitted depth of 5 feet and a 50 foot width. This excavation will be permitted to 50 foot beyond the last boat slip in the harbor and continue into the lake at a reasonable depth not to exceed what the US Army Corp of Engineers allows.
12. A preliminary Landscape plan has been submitted for the proposed development area with 113 trees and shrubbery provided (including approximately 35 spruce and pine trees more than 6 foot tall) The development would also be screened from the lake by existing vegetation in areas left in their natural state.
13. A Geotechnical Report has been presented to the city on 21 different boring sites for evaluating the wetland delineations and determining the best soil condition for building units.
14. Part of an earlier site plan review in August of 2014 by the planning commission, it was recommended the developer consider building storage units on site to eliminate clutter. The developer has acquired 10 acres across Squaw Point Road adjoining the parcel and has a plan for 27 storage units to be owned by the homeowners association. Rules and covenants are included in this submittal.
15. The property is 53.8 acres with approximately 1600 feet of inland channel accessing Gull Lake. The development meets the minimum parcel size of 5 acres and Lake Frontage requirement of 300 feet.
16. An extension of the Green Gables road would service 21 of the 27 units in the development; this road would be built to City standards and then dedicated to the city for future ownership and maintenance.
17. At least two major City roads including Green Gables Road and Squaw Point Road service the development and are up to city standards of 24 foot width and ditches to accept run off and snow removal.

18. The entire PUD would have 7.65% of impervious coverage including all structures, parking areas, roadways, trails, and other hard surfaces. This meets the standard of less than 25% impervious with a stormwater plan, as provided.

On computing standard density in a PUD:

1. There are approximately 53.8 usable acres for the development.
2. There are 27 proposed units.
3. The overall density of the PUD would be 0.54 units per acre.
4. The PUD covers three tiers of developments.
 - a. There is 793,961 square feet in the first tier which is the first 200 feet from the lakeshore and no units are proposed in this tier. The Impervious coverage proposed in the first tier is 1,444 sq ft or .02% impervious coverage.
 - b. There is 1,114,696 square feet in the second tier which is the next 267 feet away from the lakeshore. 66,940 square feet of impervious is proposed including 16 residential units that are proposed in the second tier. The impervious coverage is 6.0% in this tier.
 - c. There is 434,900 square feet in the third tier which is the next 267 feet away from the lakeshore. 107,719 square feet of impervious is proposed including 11 residential units and the pool complex. The impervious coverage is 24.8% in this tier.
5. The PUD meets all density requirements.

On the design criteria for a PUD:

1. The PUD proposes 27 units, which exceed the minimum requirement of three units.
2. The required 50-foot vegetative buffer around the development is indicated on the landscape plan where it is possible to achieve. There are other areas near Squaw Point Road where structures will have a landscape buffer of trees and shrubbery to enhance the approach view.
3. Based on a visual inspection of the survey, the 25 percent open space requirement has been met, which includes 50 percent of the shore impact zone the 50 foot vegetative buffer.
4. More than 50 percent of the development is common space, which exceeds the requirement. Common space includes the stormwater management ponds, the 50-foot vegetative buffer, the entire shore impact zone, and recreation facilities.
5. At least 50 percent of the shore impact zone is open space or green space.
6. The common spaces are managed by the Association created for the residential development.
7. The PUD includes a 10-year, 24-hour stormwater management plan.
8. The applicant has submitted a professionally prepared stormwater management plan.
9. The development will be connected to the City sewer system. Two individual wells will provide water on-site and comply with MN Department of Health Standards.
10. All on site lighting will pointed downward or away from neighboring properties.
11. The development is allowed up to 27 docking facilities and the channel will be dredged to a 5 foot depth and reinforced within the new marina that will be created, one slip for each unit and this will be limited to 27 slips in perpetuity.
12. All building colors will be in conformance with the City Ordinance. This is set in the Owners Covenant restrictions as well.
13. One new pool and tot lot will be added in the common area with a MN Department of Health required restroom facility provided.
14. A grading, drainage and erosion control plan has been submitted.

Conditional Use criteria:

1. The proposed PUD is a conditional use in the R -1, R-2 and R-3 Zoning Districts.
2. The proposed development does not conflict with the comprehensive plan.

3. There is no reason to believe that the proposed development would be injurious to the public health, safety, and welfare.
4. There is no reason to believe that the proposed development would be injurious to the use or diminish the enjoyment of other property nor substantially diminish or impair values in the immediate vicinity of the proposed use.
5. There is no reason to believe that the conditional use will impede the normal and orderly development and improvement of surrounding vacant property for uses predominant in the area.
6. The developer will pay all costs for the development of public infrastructure. The units will add to the tax base and will help spread the cost of the City owned and operated sewer system across more users.
7. The proposed development will not hinder development of adjacent parcels by blocking access or create a nuisance situation.
8. At least one parking space is provided for each unit.
9. Provisions for signage identifying the property will be included in the final plat.
10. There have been no natural, scenic, or historical features of major significant identified on the site as identified with the archeological survey completed.
11. Through the submitted stormwater management plan, the development will promote the prevention and control of pollution of the ground and surface waters including sedimentation and control of nutrients.
12. Covenants have been submitted for the protection of the Homeowners Association.

Conditions:

1. The City Attorney shall review the covenants for the Home Owners Association to make sure they follow City code. The review shall only be to determine how the documents administer and enforce the provisions and conditions of this approval. These documents must be deemed acceptable to the City Attorney or revisions shall be made to make them acceptable.
2. The City shall be notified when erosion control measures are in place before construction so that a site inspection can take place.
3. The City Engineer shall review the sewer connections and water wells for compliance to City and State codes.
4. Upon completion of the extension of Green Gables Road to City Specifications and the completion of the Waste Water Collection system being completed according to the City Engineers Specifications, these public facilities will be turned over to the City of East Gull Lake for future maintenance.
5. Existing vegetation shall be preserved, wherever possible. Additional screening shall be provided on property bordering Squaw Point Road as per the proposed landscape plans.
6. All structures shall conform to the City's minimum building standards for a PUD and to the state building code.
7. Any future significant changes to the Property Owners Association Covenants shall be submitted to the City for approval as a modification to the Conditional Use Permit. Significant changes will be submitted to the City Planning and Zoning Administrator.
8. Developer will grant easements on Squaw Point Road
9. Developer shall conform to all provisions of the DNR permit for the channel.
10. Developer shall pay all costs of public infrastructure.
11. Developer shall pay costs incurred by the City Attorney, Engineer and staff required to verify improvements are installed as required by approvals.
12. All infrastructure and general association improvements must be installed prior to obtaining a certificate of occupancy for any of the residential units. This would include the pool area, pool house, tot lot, screening along Squaw Point Road and Poplar Drive, landscaping to the channel, channel and docking improvements.

13. Construction of all structures shall conform to the building code of the State of Minnesota.
- ~~14. Units with direct access to Squaw Point Road shall be constructed with shared drives to minimize accesses to the roadway so close together.~~
15. All mail delivery shall be done to a centralized location on Green Gables Road as approved by the US Postal Service.
16. The execution of the appropriate Developers Agreement to ensure compliance with the conditions of approval and compliance with the relevant ordinances and statutes.
17. Wetland mitigation credits need to be purchased before construction can begin.
18. Developer must comply with Applicable Statutes and Ordinances:
19. The PUD must contain a minimum of at least three dwelling units on site
20. A Residential PUD shall meet the following open space requirements:
 - a. At least 25 percent of the total project area shall be preserved as open space
 - b. Open space shall be left in its natural state and shall be contiguous
 - c. Dwelling units or sites, road right-of-way, land covered by road surfaces, parking areas, stormwater basins, collection and treatment areas, structures and landscaped areas which are routinely maintained are developed areas and shall not be included in the computation of minimum open space.
 - d. Open space shall include areas with physical characteristics unsuitable for development in their natural state, and areas containing significant historic sites or un-platted cemeteries.
 - e. A landscape berm where possible to be maintained or established along the boundary of the PUD and a public road. The buffer shall be included as open space, minus areas used as accesses.
 - f. Where a wildlife corridor is present, open space shall be designed to include the corridor.
 - g. The appearance of open space areas shall be preserved by use or restrictive deed covenants, permanent easements, public dedication and acceptance, or other equally effective and permanent means acceptable to the City.
 - h. At least 50 percent of the shore impact zone must be maintained as open space.
21. A PUD shall develop and maintain a stormwater management plan indefinitely
 - a. Capacities of existing drainage ways shall be maintained.
 - b. Inlets and outlets to adjacent parcels shall be maintained.
 - c. All PUD's shall contain the 10-year, 24-hour storm even within the development
 - d. Runoff from the parcel shall not be concentrated unless part of a city stormwater management plan
22. The PUD shall be connected to publicly owned water supply and sewer systems where available. On-site water and sewage treatment systems shall be centralized and designed and installed to meet or exceed applicable standards or rules of the Minnesota Department of Health and the Minnesota Pollution Control Agency.
23. All PUD's shall develop and maintain erosion control throughout construction activities. All ground shall be restored or stabilized as soon as possible after being disturbed.
24. All exterior lighting shall be directed downward and shall not illuminate adjacent parcels are directly or indirectly.
25. Shore recreation facilities, including but not limited to swimming areas, docks and watercraft mooring areas and launching ramps, must be centralized and located in areas suitable for them. Evaluation of suitability must include consideration of land slope, water depth, vegetation, soils, depth to groundwater and bedrock, or other relevant factors. The number of spaces provided for continuous beaching, mooring or docking of watercraft must not exceed one for each allowable dwelling unit or site in the first tier. Launching ramp facilities, including a small dock for loading and unloading equipment, may be provided for use by occupants of dwelling units or sites located in other tiers.

26. All PUD's shall meet the following building standards:
 - a. Parking and driving areas must be paved
 - b. All buildings shall be earth tone in color and shall be designed, constructed and positioned to be compatible, in color, character and mass, with the surrounding land use.
27. Developer is allowed to proceed with construction provided final plat is recorded prior to Certificate of Occupancy.
28. Minor issues with row will be discussed and worked out with the City Engineer at no cost to the City.

Motion by Commissioner Halvorson and seconded by Commissioner Wiebolt to approve CUP 2016-37A: THE HARBOR, based on the findings of fact and conditions noted in the staff report, deleting number 14 and changing 15 to note the mailboxes placed on Green Gables Road and the addition of 27 and 28. Passed unanimously

Administrator Mason read the Staff Report for the PUD application 2016-37.

Findings of Fact:

1. The property is properly zoned for residential PUD use.
2. Forty-one pre-existing non conforming lots from 1962 are included within the south and east portion of the existing plat, 7 lots have been developed by previous owners on the channel.
3. As a PUD, lot size dimensions are not factored in. Instead, overall density and density by tier is considered. This proposal meets the required density, which was approved under the PUD application.
4. The land is suitable for development without significant alteration.
5. All properties will be connected to the City sewer system.
6. There are 27 non-riparian lots included within the PUD.
7. The proposed subdivision includes one extension of Green Gables Road and will be engineered according to City Specifications and turned over to the public when complete.
8. The lot lines are at standard angles where possible and contain no unwarranted jogs or bends.
9. Because it is a PUD subdivision, 33 feet of public access for each lot is provided for.
10. Easements for public utilities and drainage are provided for.
11. No lots will require a variance for development based on the conditions of the PUD approval.
12. The proposal includes a small increase in City road maintenance costs, yet will increase city tax revenue. A cost-benefit analysis indicates no excessive long-term cost for the East Gull Lake taxpayer from this development.
13. The development includes a 100-year, 24 hour stormwater management system. A professionally prepared stormwater management plan has been submitted.
14. A grading, drainage and erosion control plan has been submitted.
15. The applicant has submitted:
 - a. Covenants for the Home Owners' Association
 - b. Articles of Incorporation
 - c. Bylaws for The Harbor at East Gull Lake
 - d. Landscape plan
 - e. Storm water pollution prevention plan
 - f. Sanitary sewer and water main plans
 - g. Drainage Reports
 - h. Survey Plans and Elevations
 - i. Final Soil Reports
 - j. Wetland delineation data
 - k. Archeological report for historic activity
 - l. Possible floor plans and design criteria
 - m. Design and landscape plan for Storage Unit site
 - n. MN DNR public waters works permit number 1960 - 0398 for additional excavation for the Boat Harbor

Conditions:

1. The City Attorney shall review the:
 - a. Covenants for the Home Owners' Association

- b. The review shall be used to determine that the documents meet the requirements of the City's subdivision ordinances.
1. The City Engineer shall review the proposed sewer connections and Water Wells to meet City and State standards.
2. The city will limit the amount of homes and docking slips in "The Harbor at East Gull Lake Development" to 27 units in perpetuity.
3. Approval of the expansion of the marina to 376 foot long and 30 foot wide addition to the channel and dredging to a depth of 5 feet with a retaining wall and 27 slips is based on the Amended Public Water Work Permit number 1960-0398 issued by the Minnesota Department of Natural Resources expires on 12-31-2019.
4. Approval will be based on the execution of the appropriate Developers Agreement to ensure compliance with the conditions of approval and compliance with the relevant ordinances and statutes.
5. Developer must comply with Applicable Statutes and Ordinances: The subdivision requirements are listed in Sections 7.1 and Section 8 of the Land Use Ordinance. Section 8, Planned Unit Developments, controls the lot size and density requirements.
6. The preliminary plat shall comply with the following subdivision standards (Section 8.4):
The land shall be properly zoned and suitable in its natural state for the intended purpose with minimal alteration. Land subject to flooding, land below the ordinary high water mark, wetlands, and areas with high water table, bluffs or land containing other significant constraints upon future intended usage, shall not be considered in the minimum lot size. The suitability analysis for each lot shall also consider soil and rock formations with severe limitations for development, severe erosion potential, steep topography, inadequate water supply or sewage treatment capabilities, near-shore aquatic conditions unsuitable for water-based recreation, important fish and wildlife habitat, presence of significant historic sites, or any other feature of the natural land likely to be harmful to the health, safety, or welfare of future residents of the proposed subdivision or of the community.
 - a. Each lot shall be served by the public sewer.
 - b. Commonly owned property or green space used for access in a planned unit development shall have a minimum of 33 feet of frontage on a public right of way.
 - c. Proposed streets shall conform to the Comprehensive Plan of the City, County, and State highway plans and existing boundary conditions.
 - i. All streets within the subdivision shall be constructed by the sub-divider. Local streets and collector streets shall be constructed according with the established minimum standards.
 - ii. Please refer to Section 8.4 of the Ordinance for specific street layout requirements.
 - d. Easements shall be provided for public utilities or drainage where required by the Planning Commission and shall be the following widths at a minimum:
 - i. Watermain – 20 feet
 - ii. Sanitary Sewer – 40 feet
 - iii. Storm Sewer – 20 feet
 - iv. Electrical, telephone or cable television – 10 feet
 - v. Drainageway – 10 feet
7. Compliance with sections 8.5, 8.6, 8.7, and 8.8 describe survey standards, street improvement standards, sanitary provision standards, and water supply standards respectively. Those provisions are not listed here but can be found in the Ordinance.
8. The sub-divider shall plan for the retention of natural stormwater/snowmelt drainage patterns in the design of the proposed subdivision. The sub-divider shall be responsible to provide adequate drainage facilities for his development and upstream properties.
 - a. All natural drainage ways draining properties upstream from the subject property shall be preserved, and no structures shall be less than one foot above the water level in the drainage way created by a storm of a 100-year, 24-hour rain event. No filling of areas inundated by the 100 year, 24-hour rain event should be allowed except by Conditional Use Permit.
 - b. Wetland mitigation credits need to be purchased before construction can begin.

- c. All streets, building sites and subsurface sanitary sites shall be drained to a natural drainage way. The sub-divider shall provide adequate grading or drainage structured so no inundation or ponding will occur from a storm of a 5-year, 24-hour rain event.
 - d. Natural or manmade storage areas shall be utilized where needed and shall be designated by drainage and utility easement by the sub-divider. No storage area shall be considered part of the minimum lot area requirement. All storage areas shall be vegetated and designed to lower naturally after a storm.
 - e. All drainage structures provided shall be sufficient in size to pass a 5-year, 24-hour storm to a natural drainage way and to pass a 100-year, 24-hour storm along a drainage way.
 - f. All area disturbed by grading, street construction or structure installation shall be covered with a three inch natural topsoil and seeded. Drainage ways over two percent tin gradient shall, at a minimum, be sodded.
 - g. All parking areas, heavy use areas, storage areas and impervious area shall be diverted to a basin designed to allow entrapment of silt and nutrient prior to discharge to natural drainage way or public water.
 - h. Erosion control measures shall be provided where necessary in the opinion of the City Engineer.
9. Dedications to the Public
- a. In accordance with the provisions of Section 462.358 of the Minnesota Statutes, or amendments thereto, the sub-divider shall dedicate, to the public, lands for highway right of ways, street right of ways, utility easements, wetland easements and similar lands required for perpetual and public improvements.
 - b. In addition, for every new subdivision of land involving three or more lots which are to be developed for residential purposes, the Planning Commission, with the concurrence of the City Council, shall require either a payment to the City or a land dedication for conservation purposes or for public use as parks, recreational facilities playgrounds, trails, wetlands, utility easements or open space, of a sum not to exceed ten percent (10%), of the fair market value of the land to be subdivided. The fair market value of the land to be subdivided shall be the value as determined by the Cass County Assessor at the time of Final Plat approval by the City Council. All dedications shall be included in the dedication portion of the plat, included in the development contract, or received by the City in Warranty Deed prior to the approval of the final plat, without further restrictions or reservations.
10. Developer is allowed to proceed with construction provided final plat is recorded prior to Certificate of Occupancy.
11. Minor issues with row will be discussed and worked out with the City Engineer at no cost to the City.

Motion by Commissioner Tuomi and seconded by Commissioner Halvorson to approve the Preliminary Plat a Residential Planned Unit Development: THE HARBOR, based on the findings of fact and conditions noted in the staff report with the addition of 10 and 11. Passed unanimously

B. 2016-43 – Variance: Cragun’s Resort, rustic cabin replacement

Administrator Mason read the Staff Report for the application. Eric Peterson addressed the Commission explaining the request. Chad Conner from Widseth Smith Nolting addressed the Commission regarding specifics of the project. Dutch Cragun addressed the Commission.

Findings of Fact:

- 1. Existing cabins are much older and do not allow year around occupancy or contain the amenities that guests today are demanding. Our City’s current Comprehensive plan section IV Recreation Commerce includes language that states we support the resort industry business in the future” (modernizing facilities certainly fits this description.)
- 2. Existing cabins were built prior to the current Bluff Laws and thus require a Variance to proceed.
- 3. Credit for future development exists from an agreement with East Gull Lake as a result of three tennis courts being removed from the Tier 1 area very near the lakeshore in 1999. Agreement was a 2 for 1 credit on 24,996 sq ft of tennis courts removed and 12,498 sq ft credit to use on future development. Since 1999 it has been documented that 3,264 sq ft has been used leaving 9,234 sq ft yet to be developed in Tier 1.

4. This variance request is asking for a net gain after removal of older units of 4,481 sq ft in Tier 1 and 7,634 sq ft in Tier 2. This is a total of 12,115 sq ft of impervious coverage being added in buildings, parking, and sidewalks.
5. Current impervious coverage by tier is as follows Tier 1 is 41.35%, Tier 2 is 45.7%, Tier 3 is 14.4%
6. Current Impervious coverage for the entire resort property is 35.19%.

Conditions:

1. Request is to exceed the tennis court agreement of 9,234 sq ft in order to build six total units over a period of two years, the total amount of impervious coverage for six units being 12,115 sq ft including buildings, parking and sidewalks. This amount exceeds the agreement by 1,946 square feet. Of the 12,115 sq ft total, 2,880 sq ft is for new pavement in parking spaces and 2,150 sq ft is for sidewalks. Staff recommends agreement to the increase in impervious coverage, but requires all parking and sidewalk surfaces be constructed with approved pervious products in order to reduce the stormwater run off.
2. The two new cabin units north of room 690 will be moved back from the bluff, as space allows, permitting parking and a stormwater management plan to be implemented with the new design.

Motion by Commissioner Tuomi and seconded by Commissioner Halvorson to recommend approval of Variance 2016-43 based on the findings of facts and the conditions set forth on the sketch drawn by Chair Buxton. Passed unanimously

C. 2016-44 – Variance: Kuhn – remove existing cabins and rebuild one year-round home

Variance was pulled until next month

VII. Open Forum

None

VIII. Planning and Zoning Administrator’s Report

A. Statistics

New Permits:	6
New Variances:	2
New Conditional Use:	0
Potential Permits:	3
Inspections	5
Completion Letters:	0
New Violations	0

B. 2013, 2014 & 2015 Existing Permits Update

- One remaining open 2013 permit: Owen Trout garage
- Three remaining open 2014 permits
- Twenty-one open out of 69 total 2015 permits

IX. Old Business

None

X. New Business

None

IX. Adjournment

Motion by Commissioner Halvorson and seconded by Commissioner Tollefson to adjourn. Passed unanimously.

Transcribed by East Gull Lake Administrative Assistant
Kathy Schack

These minutes are paraphrased and are not written word for word.



City of East Gull Lake

Staff Report

To: Planning Commission
Prepared by: Administrative Assistant Schack
Date: September 27, 2016
Agenda Item: 6a
Subject: Variance 2016-44: Ron & Shari Kuhn

Report:

Variance is required based on sub-standard size of the lot and proximity of home to the lakeshore. Existing square footage of the seasonal cabins and accessories is 1,657 sq ft and the new construction for a single year around home is at 1,650 sq ft including a 20 ft x 20 ft parking pad for two vehicles. Home will be 24 feet from the OHW at the closest point and 6 to 8 feet from the Squaw Point road. The home will be two stories 27 feet 1-5/8 inches to the peak.

- Staff recommends that the variance be approved based on the findings and conditions on the Variance Staff Report.



Staff Report

Application: Variance to remove two older cabins and rebuild one new structure

Application #: 2016-44

Parcel number: 87-357-0122

Applicants:

Ronald Joseph & Shari Ann Kuhn on property described as Lot 11, Block 1, SQUAW POINT lying South of Squaw Point Road, Cass County, Minnesota, PID# 87-357-0122, located at 10335 Squaw Point Road, East Gull Lake, MN, ownership based upon recorded Contract for Deed with Jim R. Sween and Carolyn A. Sween, husband and wife. An application was submitted to request a Variance to remove two older cabins and rebuild one new structure on a sub-standard lot. The property is located in the R-3 zoning district and contains 5,476 square feet, riparian to Gull Lake (General Development (GD)).

Directions to property: From City Hall proceed to north to Squaw Point Road, continue to 10335 Squaw Point Road.

Proposed Findings/Conditions based on MN Statute and East Gull Lake (EGL) Land Use, Zoning and Subdivision Ordinance

MS 462.357 Subdivision 6 - Appeals and Adjustments – Appeals to the board of appeals and adjustments may be taken by any affected person upon compliance with any reasonable conditions imposed by the zoning ordinance. The board of appeals and adjustments has the following powers with respect to the zoning ordinance:

1. To hear and decide appeals where it is alleged that there is an error in any order, requirement, decision, or determination made by an administrative officer in the enforcement of the zoning ordinance.
2. To hear requests for variances from the requirements of the zoning ordinance including restrictions placed on nonconformities. Variances shall only be permitted when they are in harmony with the general purposes and intent of the ordinance and when the variances are consistent with the comprehensive plan. Variances may be granted when the applicant for the variance establishes that there are practical difficulties in complying with the zoning ordinance. "Practical difficulties" as used in connection with the granting of a variance, means that the property owner proposes to use the property in a reasonable manner not permitted by an official control; the plight of the landowner is due to circumstances unique to the property not created the landowner; and the variance, if granted, will not alter the essential character of the locality. Economic considerations alone do not constitute practical difficulties. Practical difficulties include, but are not limited to, inadequate access to direct sunlight for solar energy systems. Variances shall be granted for earth sheltered construction as defined in section 216C.06 subdivision 14, when in harmony with the ordinance. The board of appeals and adjustment or the governing body as the case may be, may not permit a variance as a variance any use that is not allowed under the zoning ordinance for property in the zone where the affected person's land is located. The board or governing body as the case may be, may permit a variance the temporary use of a one family as a two family dwelling. The board or governing body as the case may be may impose conditions in the granting of variances. A condition must be directly related to a must be directly related to and must bear a rough proportionality to the impact created by the variance.

East Gull Lake Land Use, Zoning and Subdivision Section 8.2-1 – This ordinance is adopted for the purpose of:

1. Protecting the public health, safety, comfort, convenience and general welfare.
2. Inaugurating and effectuating the goals of the Comprehensive Plan.
3. Promoting order in development by dividing the area of the City into zones and regulating therein the location, construction, reconstruction, alteration and use of the structures and the land.
4. Conserving the natural and scenic beauty and attractiveness of the City, for health and welfare of the public.
5. Providing for adequate light, air and access to property by regulating the use of the land and buildings and the bulk of structures in relation to surrounding properties.
6. Providing for the administration of the provisions of the ordinance and defining the authority and duties of the Administrator, Planning Commission, Board of Adjustment and City Council under this ordinance.

Practical Difficulty:

- * Practical is defined by Webster as: 1) pertaining to actual use and experience rather than theory, 2) trained by practice or experience, 3) useful and 4) manifested in practice.
- * Difficulty is defined by Webster as: 1) onerous, irksome, laborious, 2) troublesome, complicated and 3) trying, perverse.
- * Reasonable is defined by Merriam Webster as: 1) being in accordance with reason, 2) not extreme or excessive and 3) moderate, fair.
- * Reasonable is also defined by the Free Online Dictionary as: 1. capable of reasoning; rational, 2) governed by or being in accordance with reason or sound thinking, 3) being within the bounds of common sense and 4) not excessive or extreme; fair.

EGL Comprehensive Plan Policies:

1. Protect the area's lakes from damage and degradation.
2. Maintain and support the resort community in the City.
3. Preserve and enhance the scenic beauty and natural plant communities of the area.
4. Work to improve recreation opportunities for residents and visitors throughout the City.
5. Strengthen the bond that make the people who live in, work in, and visit East Gull Lake identify with the community.

Staff Findings:

1. Current cabins are 1950 era seasonal cabins and are located on a smaller non conforming lot measuring 92 x 60 and 6,236 sq. ft. gross area and 5,476 sq. ft.net of roadway.
2. Current square footage of cabins, sidewalks, pump house and parking area are surveyed at 1,657 sq ft.
3. Proposed new square footage of footprint and proposed parking area of 20 ft x 20 ft for two vehicles will be 1,660 sq ft, not including porches, steps, sidewalks, etc.
4. Shoreline area has been badly damaged by high water and needs to be restored; similar restoration has been done on neighboring property to the North.
5. Previous remodeled cabins in area have been allowed to be restored with a footprint not to exceed the square footage of what the current units were before the restoration process began.

6. Variance is required due to non conformity of lot and desire to increase height of structure to accommodate a second floor.
7. 5 smaller lots currently exist on the Squaw Point peninsula and the south side of the point, 1 of the existing structures was reconstructed with a variance and is two stories tall and has a maximum height of 19.5 feet to the peak of the roof.
8. A general concept of what type of roof lines and design has been submitted
9. The conceptual design includes a maximum roof height of 27ft 1-5/8 inches tall to the peak of the roof.
10. Dormer type roof concepts for the second floor have been submitted to reduce the profile and provide a more attractive design.

Planning Commission Direction: The commission can recommend approval of the variance, recommend denial of the variance, or table the request if additional information is needed. If the recommendation is for approval or denial, findings of fact should be cited.


Staff Recommendation: Staff recommends that the variance be approved based on the findings of this report. We also recommend the following conditions:

1. Approval of a variance for 1,660 sq ft of total footprint for design of year around home which will include two parking areas totaling 400 Square feet included within the 1,660 sq ft total.
2. To further reduce run off into the lake, the parking material surface should be constructed of an approved pervious product such as pervious asphalt or pavers for the 400 square feet.
3. The homes roof eaves shall have gutters installed with gutters to be directed into underground storage containers of the proper capacity and avoiding direct discharge into the lake.
4. An architectural design for the structure shall be submitted for review and approved by the Planning and zoning administrator before a building permit is issued.
5. This property is recorded as a contract for deed with a condition within the contract requiring payment in full with warranty deed documentation recorded before any demolition begins. Staff recommends a requirement that the proper documentation be recorded prior to destruction of the existing cabin.

CERTIFICATE OF SURVEY

PART OF LOT 11, BLOCK 1, SQUAW POINT
SECTION 17, TOWNSHIP 134 NORTH, RANGE 29 WEST
CASS COUNTY COUNTY, MINNESOTA

REVIEW COPY

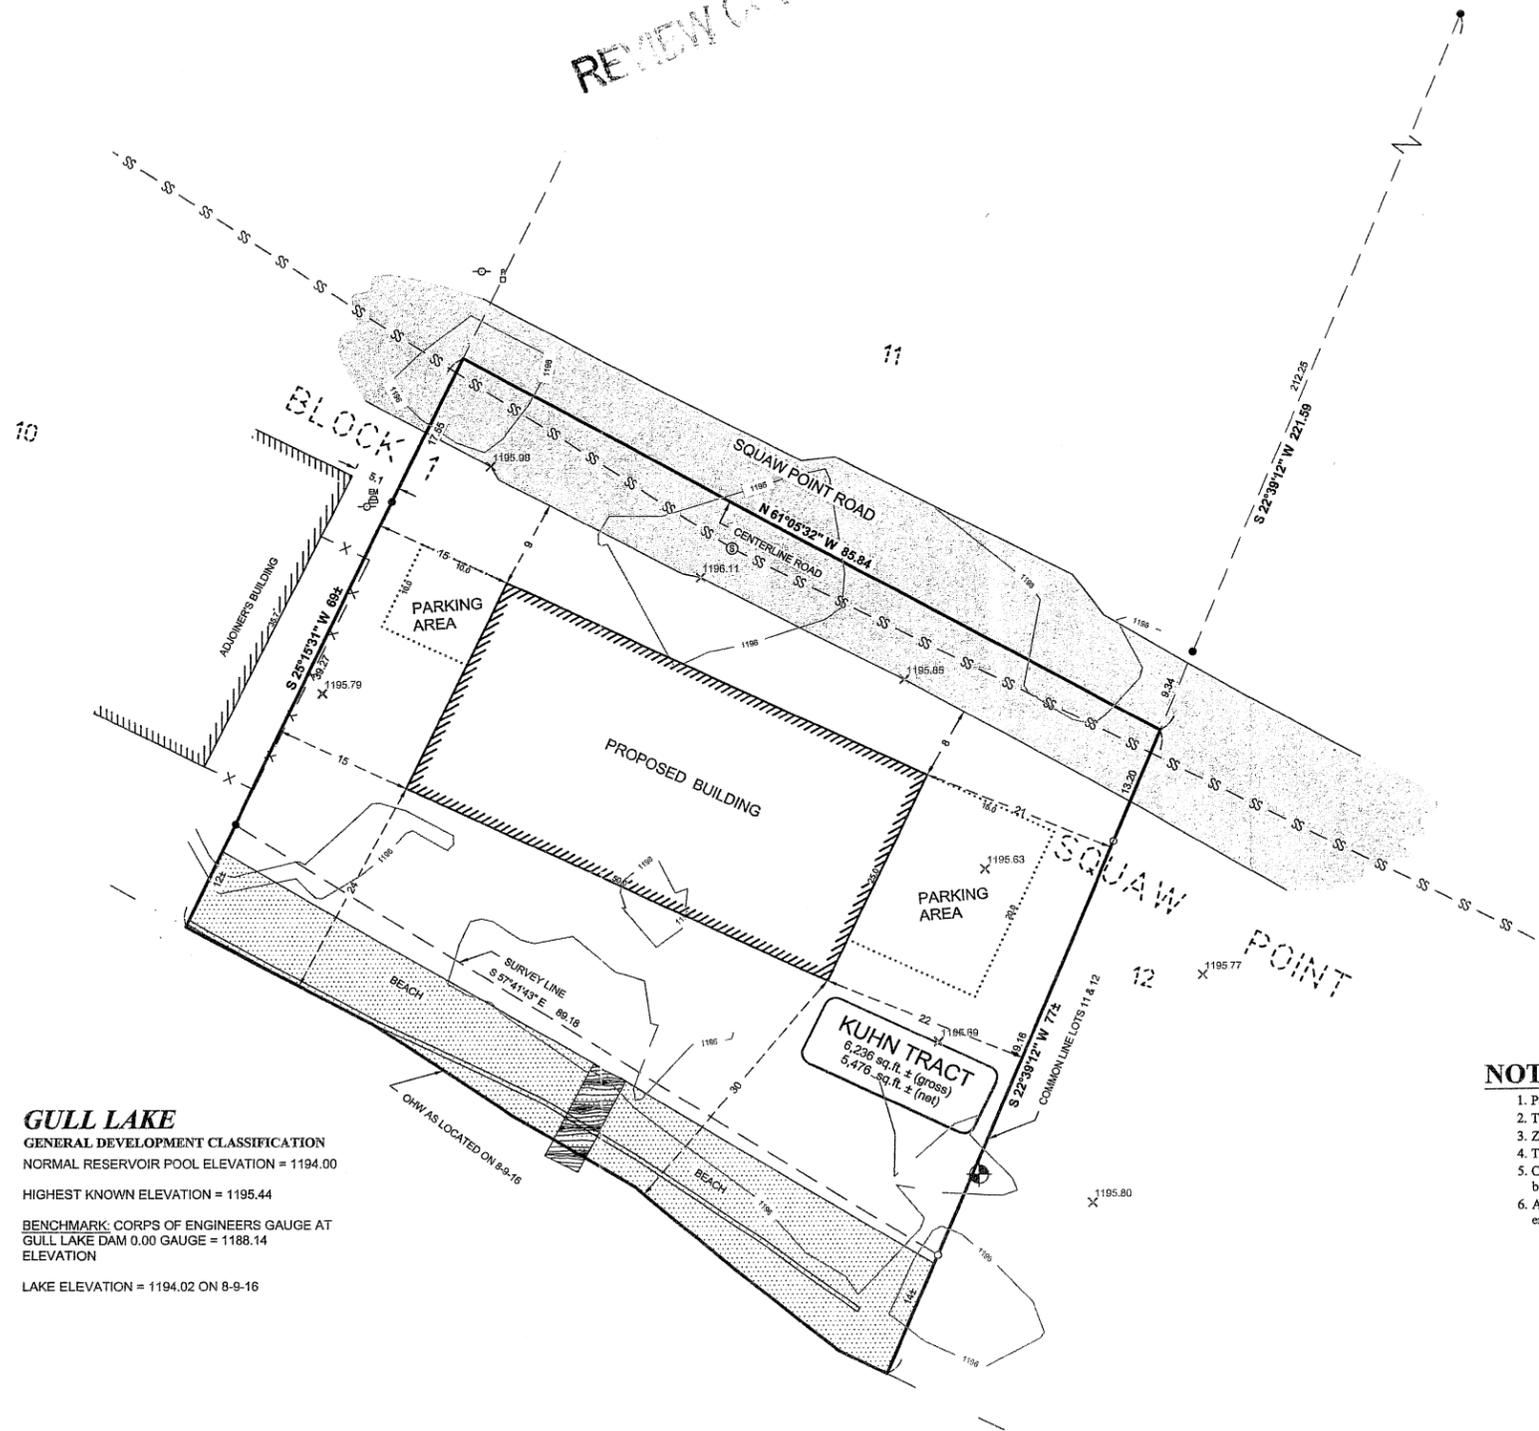

LEGEND

- X - X - DENOTES EXISTING FENCE LINE
- DENOTES EXISTING RETAINING WALL
- DENOTES EDGE OF EXISTING BITUMINOUS
- DENOTES EDGE OF EXISTING CONCRETE
- DENOTES EDGE OF EXISTING PAVING STONES
- DENOTES EDGE OF EXISTING WOODEN DECKING
- 1206— DENOTES EXISTING INTERMEDIATE CONTOURS
- X 1234.5 DENOTES SPOT ELEVATION (EXISTING GRADE)
- DENOTES EXISTING UTILITY POLE
- ⊕ DENOTES EXISTING ELECTRIC METER
- ⊕ DENOTES EXISTING GAS METER
- ⊕ DENOTES EXISTING PHONE PEDESTAL & PHONE BOX
- ⊕ DENOTES EXISTING SANITARY SEWER MANHOLE
- ⊕ DENOTES EXISTING SEPTIC VENT, SEPTIC CLEANOUT, & SEPTIC TANK LID
- ⊕ DENOTES BENCHMARK SET 3/8" REBAR IN SOUTH FACE OF A 30' ASH TREE ELEV. = 1197.12
- DENOTES MONUMENT FOUND
- DENOTES IRON MONUMENT SET MARKED BY LICENSE No. 44881

ORIENTATION OF THIS BEARING SYSTEM IS BASED ON THE COMMON LINE OF LOTS 11 & 12 TO HAVE AN ASSUMED BEARING OF S 22°39'12" W.

NOTES:

- Parcel ID of subject parcel: 87-357-0122.
- The property address of subject parcel: 10335 Squaw Point Rd.
- Zoning for subject tract = "R-3 Shoreland Residential".
- There are no bluffs or wet lands located within surveyed property.
- Contour interval as shown = 2 foot. Based on NGVD 29 datum. Contours shown have been obtained using standard survey topographic methodologies. Field located on 8-9-16.
- After applying the East Gull Lake City setbacks per ordinance, there is no building envelope on subject property.

Existing Legal Description

Lot 11, Block 1, Squaw Point lying South of Squaw Point Road, Cass County, Minnesota

IMPERVIOUS CALCULATIONS

EXISTING	IMPERVIOUS AREA (sq.ft.)	Net Area (sq.ft.)	Percent Impervious (sq.ft.)
Cabin	445	5,476	8.1%
Garage	445	5,476	8.1%
Screen Porch	175	5,476	3.2%
Pump House	15	5,476	0.3%
Pavers	190	5,476	3.5%
Concrete	8	5,476	0.1%
Parking Area	379	5,476	6.9%
Total	1,657	5,476	30.3%

NET AREA = TOTAL AREA LESS ROADWAY


IMPERVIOUS CALCULATIONS

PROPOSED	IMPERVIOUS AREA (sq.ft.)	Net Area (sq.ft.)	Percent Impervious (sq.ft.)
Building	1,250	5,476	22.8%
Parking	400	5,476	7.3%
Total	1,650	5,476	30.1%

GULL LAKE

GENERAL DEVELOPMENT CLASSIFICATION
NORMAL RESERVOIR POOL ELEVATION = 1194.00
HIGHEST KNOWN ELEVATION = 1195.44
BENCHMARK: CORPS OF ENGINEERS GAUGE AT GULL LAKE DAM 0.00 GAUGE = 1188.14 ELEVATION
LAKE ELEVATION = 1194.02 ON 8-9-16

30176 Old Highway #371
 Suite 2
 P. O. Box 874
 MINNEAPOLIS, MN 55425
 I HEREBY CERTIFY THAT THIS SURVEY WAS CONDUCTED IN ACCORDANCE WITH THE STATUTES AND REGULATIONS OF THE STATE OF MINNESOTA AND THAT I AM A DULY LICENSED PROFESSIONAL LAND SURVEYOR UNDER THE LAWS OF THE STATE OF MINNESOTA.
 PROJECT No.: 10284
 PROJECT MANAGER: CMH
 DATE: 08-10-2016
 BY: RUF
 REVISIONS: Aerial Proposed Building
 DESCRIPTION: Aerial Proposed Building
 DATE: 8-12-2016

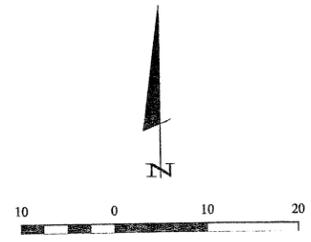




LAKESIDE ELEVATION
SCALE: 1/4"=1'-0"



LEFTSIDE ELEVATION
SCALE: 1/4"=1'-0"

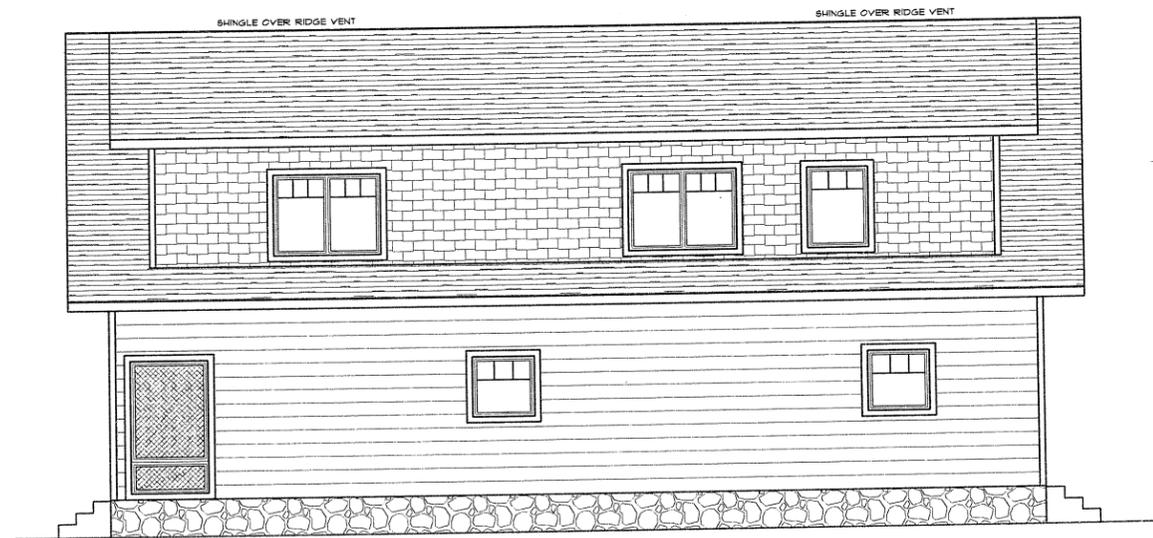

ROADSIDE ELEVATION
SCALE: 1/4"=1'-0"



RIGHTSIDE ELEVATION
SCALE: 1/4"=1'-0"


ROOF ASSEMBLY:
 ASPHALT SHINGLES
 1/2" BUILDING FELT 4 WEATHERWATCH • EAVES
 1/2" O.S.B. SHEATHING W/ 4 CLIPS
 ENGINEERED PARALLEL ROOF TRUSSES 24" O.C.
 AIR CHUTES IN EACH SPACE
 R-50 INSULATION
 4 MIL POLY VAPOR BARRIER
 5/8" GYPSUM BOARD, TAPED, SANDED & FINISHED

2X6 SUB FASCIA
 CLAD METAL ROOF EDGE,
 FASCIA, AND VENTED SOFFIT.

EXTERIOR WALL ASSEMBLY:
 CEMENTBOARD SIDING AND TRIM
 HOUSE WRAP
 1/2" O.S.B. SHEATHING
 2X6 STUDS @ 16" O.C. W/ DOUBLE TOP PLATES
 TREATED BOTTOM PLATE W/ 6" POLY BIL SEAL
 R 21 BATT INSULATION
 4 MIL POLY VAPOR BARRIER
 1/2" GYPSUM BOARD, TAPED, SANDED & FINISHED


3/4" T & G SUBFLOOR, GLUED AND NAILED
 11 7/8" ENGINEERED FLOOR JOISTS, 16" O.C.
 2" X 6" TREATED BIL PLATE WITH
 POLY BIL SEAL
 5 1/2" INSULATION AT RIM, MINIMUM

1 COURSE 8" CONCRETE BLOCK
 ANCHOR BOLTS AND COREPOURS
 6" ON CENTER
 2" RIGID FOIL FACED INSULATION GLUED
 TO INSIDE OF BLOCK,
 24" X 12" CONCRETE FOOTING
 WITH 2 - #4 REBAR, CONTINUOUS

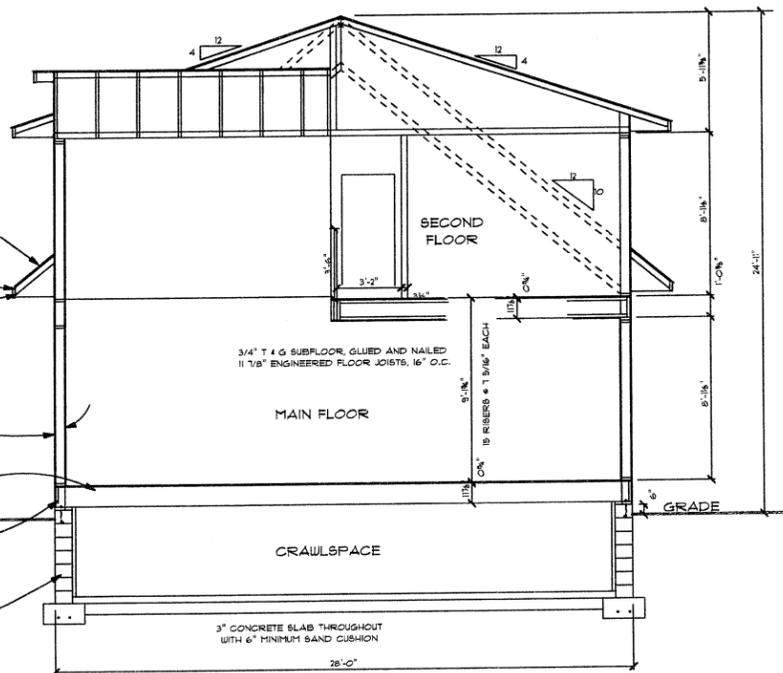

BUILDING SECTION

SCALE: 1/4"=1'-0"

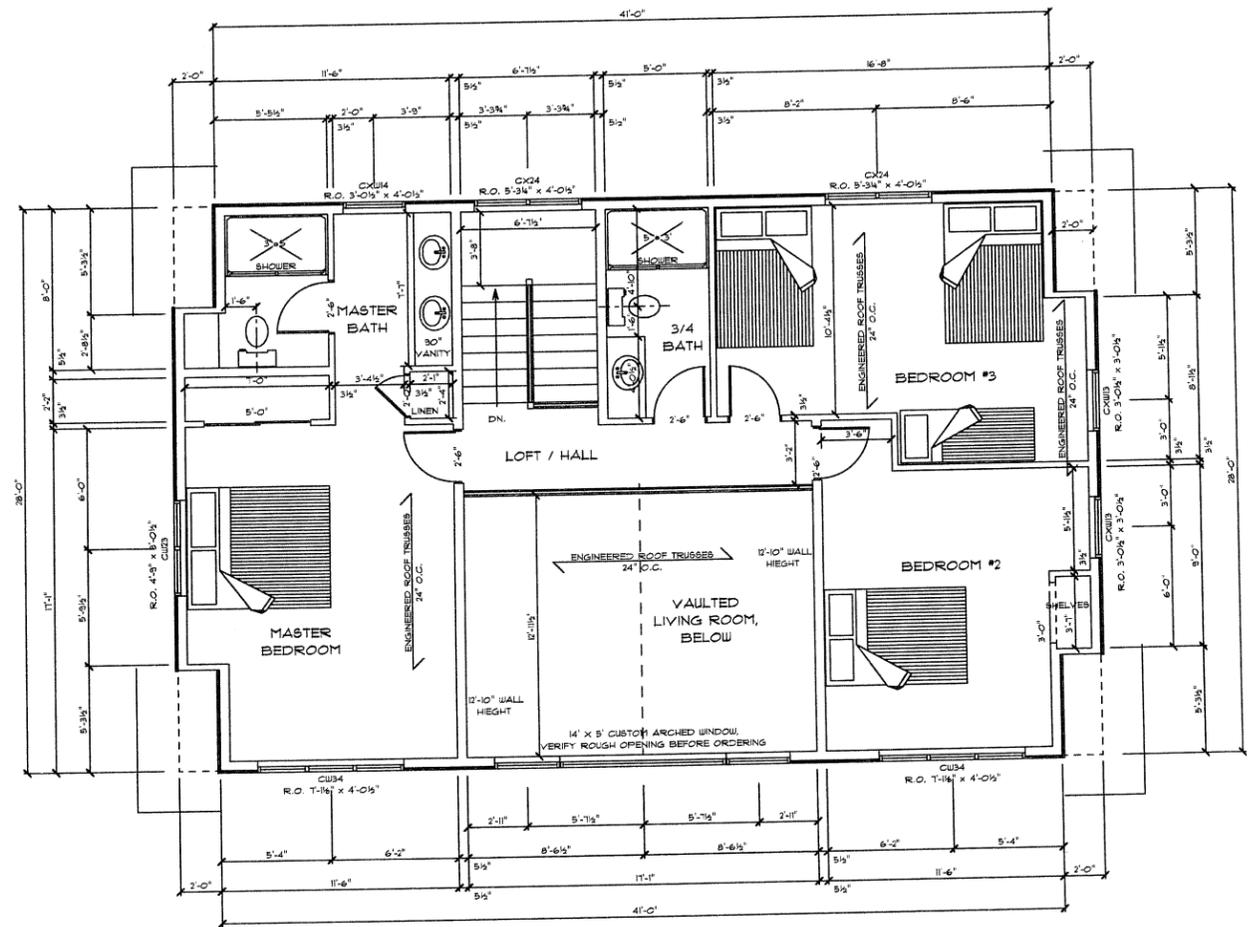

UPPER LEVEL FLOOR PLAN

SCALE: 1/4"=1'-0"

1016 SQ. FT

NOTE:
 ALL DIMENSIONS ARE TO FACE OF STUD
 UNLESS OTHERWISE NOTED.
 2 - 2" X 10" HEADERS OVER ALL EXTERIOR
 OPENINGS UNLESS OTHERWISE NOTED.
 DOUBLE TRIMMERS ON OPENINGS WIDER
 THAN 5 FEET.
 EXTERIOR DOORS BY THERMA-TRU OR
 EQUAL. ALL WINDOWS ARE ANDERSEN.
 VERIFY ALL SIZES AND ROUGH OPENINGS
 WITH OWNER AND MANUFACTURER. ANY
 WINDOW WITHIN 16" OF THE FLOOR IS TO BE
 TEMPERED. WINDOW HEADER HEIGHT
 TO BE 6'-9 1/8" UNLESS NOTED. VERIFY
 EXTERIOR DOOR ROUGH OPENING HEIGHTS.
 VERIFY ALL TRUSSES, BEAMS AND
 MICROLAMS WITH TRUSS MANUFACTURER.
 ATTIC VENTILATION TO BE CONTINUOUS

RIDGE VENT AND VENTED CLAD ALUMINUM
 SOFFIT PANELS WITH AIR CHUTES IN EACH
 TRUSS SPACE.
 INSULATE AROUND ALL BATHROOMS
 AND BEDROOMS.
 MEETING OF ENERGY CODE REQUIREMENTS
 TO BE THE RESPONSIBILITY OF CONTRACTOR.
 THIS PLAN WAS DESIGNED TO COMPLY WITH
 UNIFORM BUILDING CODE AND MINNESOTA
 STATE BUILDING CODES AT THE TIME,
 AND FOR THE LOCATION THEY WERE DRAWN.
 CHECK WITH YOUR CONTRACTOR
 REGARDING LOCAL CODES THAT MAY VARY.
 THE OWNER AND CONTRACTOR ASSUME THE
 RESPONSIBILITY TO COMPLY WITH LOCAL CODES.

P.F.S. DESIGN		
218-821-0630		
PROJECT FOR: RON & SHARI KUHN	PAGE NO. 3 of 3	
DATE: AUGUST 11, 2016		

REVISED AUGUST 24, 2016



New Permits:

PERMIT #	PARCEL ID	LAST NAME	PROPERTY ADDRESS	DESCRIPTION	PERMIT TYPE	PERMIT FEE
1 2016-46	87-020-3109	Grimstad	1409 Floan Pt Rd	shoreline restoration	LUA	\$150.00
2 2016-47	87-033-2007	Buchholz	1113 PB Rd	to around mount solar electric installation	LUA	\$150.00
3 2016-48	87-393-0114	Hankey	1325 East Pointe Dr	to construct a lower deck and new screened-in porch	LUA	\$150.00
4 2016-49	87-376-0134	Carney	10875 Mallard Ln	to level areas affected by the 2015 storm, solving water issues related to the damage	CUP	\$446.00
5 2016-49A	87-376-0134	Carney	10875 Mallard Ln	See CUP - Wait for Approval	LUA	Wait
6 2016-50	87-029-3417	Boelter	11563 Lower Gull Lake Ln	to landscape including beds, steps down hill, flagstone pathway	LUA	\$150.00
7 2016-51	87-343-0011	Golden	891 Green Gables Rd	to construct a 12x18 pole barn	LUA	\$150.00
8 2016-52	87-429-0130	Palmer	11833 Maplewood Dr	to construct a 24x30 garage, concrete driveway to be completed spring of 2017	LUA	\$150.00
9 2016-53	87-376-0240	Anderson	11132 PB Rd	to replace existing concrete patios with pavers, adding 505 sqft of paver patio and install an out door fireplace and kitchen	LUA	\$150.00
Total Fees						\$1,496.00

Potential Permits:

PARCEL ID	LAST NAME	FIRST NAME	PROPERTY ADDRESS	DESCRIPTION	PERMIT TYPE
87-387-0250	Swanson	Jeff & Ann	11346 Birch Is Rd	tear down existing structure and replace further from OHW	Variance

Correspondence:

Date:	To:	From:	Re:

Violations:

PID	Name	Address	Description/Update	Update Date

2013 Permits Update:

PERMIT NUMBER	PARCEL ID	LAST NAME	FIRST NAME	STATUS	PERMIT TYPE
2013-32	87-410-0400	Trout	Owen	90% done; siding to be done by end of October	LUA

2014 Permits Update:

PERMIT NUMBER	PARCEL ID	LAST NAME	FIRST NAME	STATUS	PERMIT TYPE
2014-38	87-376-0238	Deans	Thomas	landscape work done 2-23-16, still intends to build shed	LUA
2014-42	87-410-0771	Vliet	Vern	99% done; only rock work, waiting for contractor	LUA
2014-53	87-360-0100	Anderson	Clifford	completed 50% of plan in fall of 2015, not sure if they will do more.	LUA

Inspections/Site Visits

PARCEL ID	LAST NAME	FIRST NAME	PROPERTY ADDRESS	COMMENTS	DATE INSPECTED	PERMIT #
1 87-029-1110	Muller	Robert & Carol	11333 E Steamboat Bay	checking on footings and setbacks	08/04/16	2016-20
2 87-033-3303	Shields	Vern	Bass Lake Rd	Property has been purchased and is cleaned up pretty well, ready for removal of buildings and restoration by new owner	07/26/16	N/A
3 87-029-3202	Cragun's Resort		11000 Cragun's Dr	review building site with Dutch and Eric	2 times	2016-43
4 87-357-0122	Kuhn	Ron & Shari	10335 Sq Pt Rd	review site plans, measure Anderson Bldg, check shoreland.	3 times	2016-44
5 87-357-0245	Lamberson Cottage, LLC	Joan Ratliff	1228 Green Gables Rd	took pictures of progress, very slow...	08/23/16	2016-34
6 87-029-3417	Boelter	Chris	11563 Lower Gull Lake Ln	reviewed project with Andrew Of Back Yard. Mostly replacing old stuff	09/13/16	2016-50
7 87-029-1110	Muller	Robert & Carol	11333 E Steamboat Bay	review progress and take pics	09/13/16	2016-20
8	Schwarze	Mike	Pine Beach Peninsula	review moving of road 6 feet over due to storm damage	09/19/16	N/A
9	Thuringer	Ben	11266 Pine Beach Peninsula	review plans for new cabin replacement of cabin 4101	09/19/16	N/A
10 87-376-0226	Foster	Chip	11060 Pine Beach Peninsula Rd	reviewed and took pictures of progress	09/19/16	2015-39
11 87-029-1110	Muller	Robert & Carol	11333 E Steamboat Bay	inspected per MPCA cal Lee Field on treated lumber complaint	09/22/16	2016-20
12 87-410-0400	Trout	Owen	11625 Oak Lane	stopped and visited with Mr Trout, he agreed to have siding before snow, Landscaping was finished so all rocks are in place	09/11/16	2013-32
13 87-410-0771	Vliet	Vern	11653 Sylvan Rd	rock work is done and painting in progress	09/11/16	2014-42

City of East Gull Lake Zoning

-  CW - Commercial Waterfront
-  P - Park/City/Public
-  R1 - Wooded Residential
-  R2 - Residential
-  R3 - Shoreline Residential
-  ROW - Right of Way
-  Rec - Recreation

